


.T)

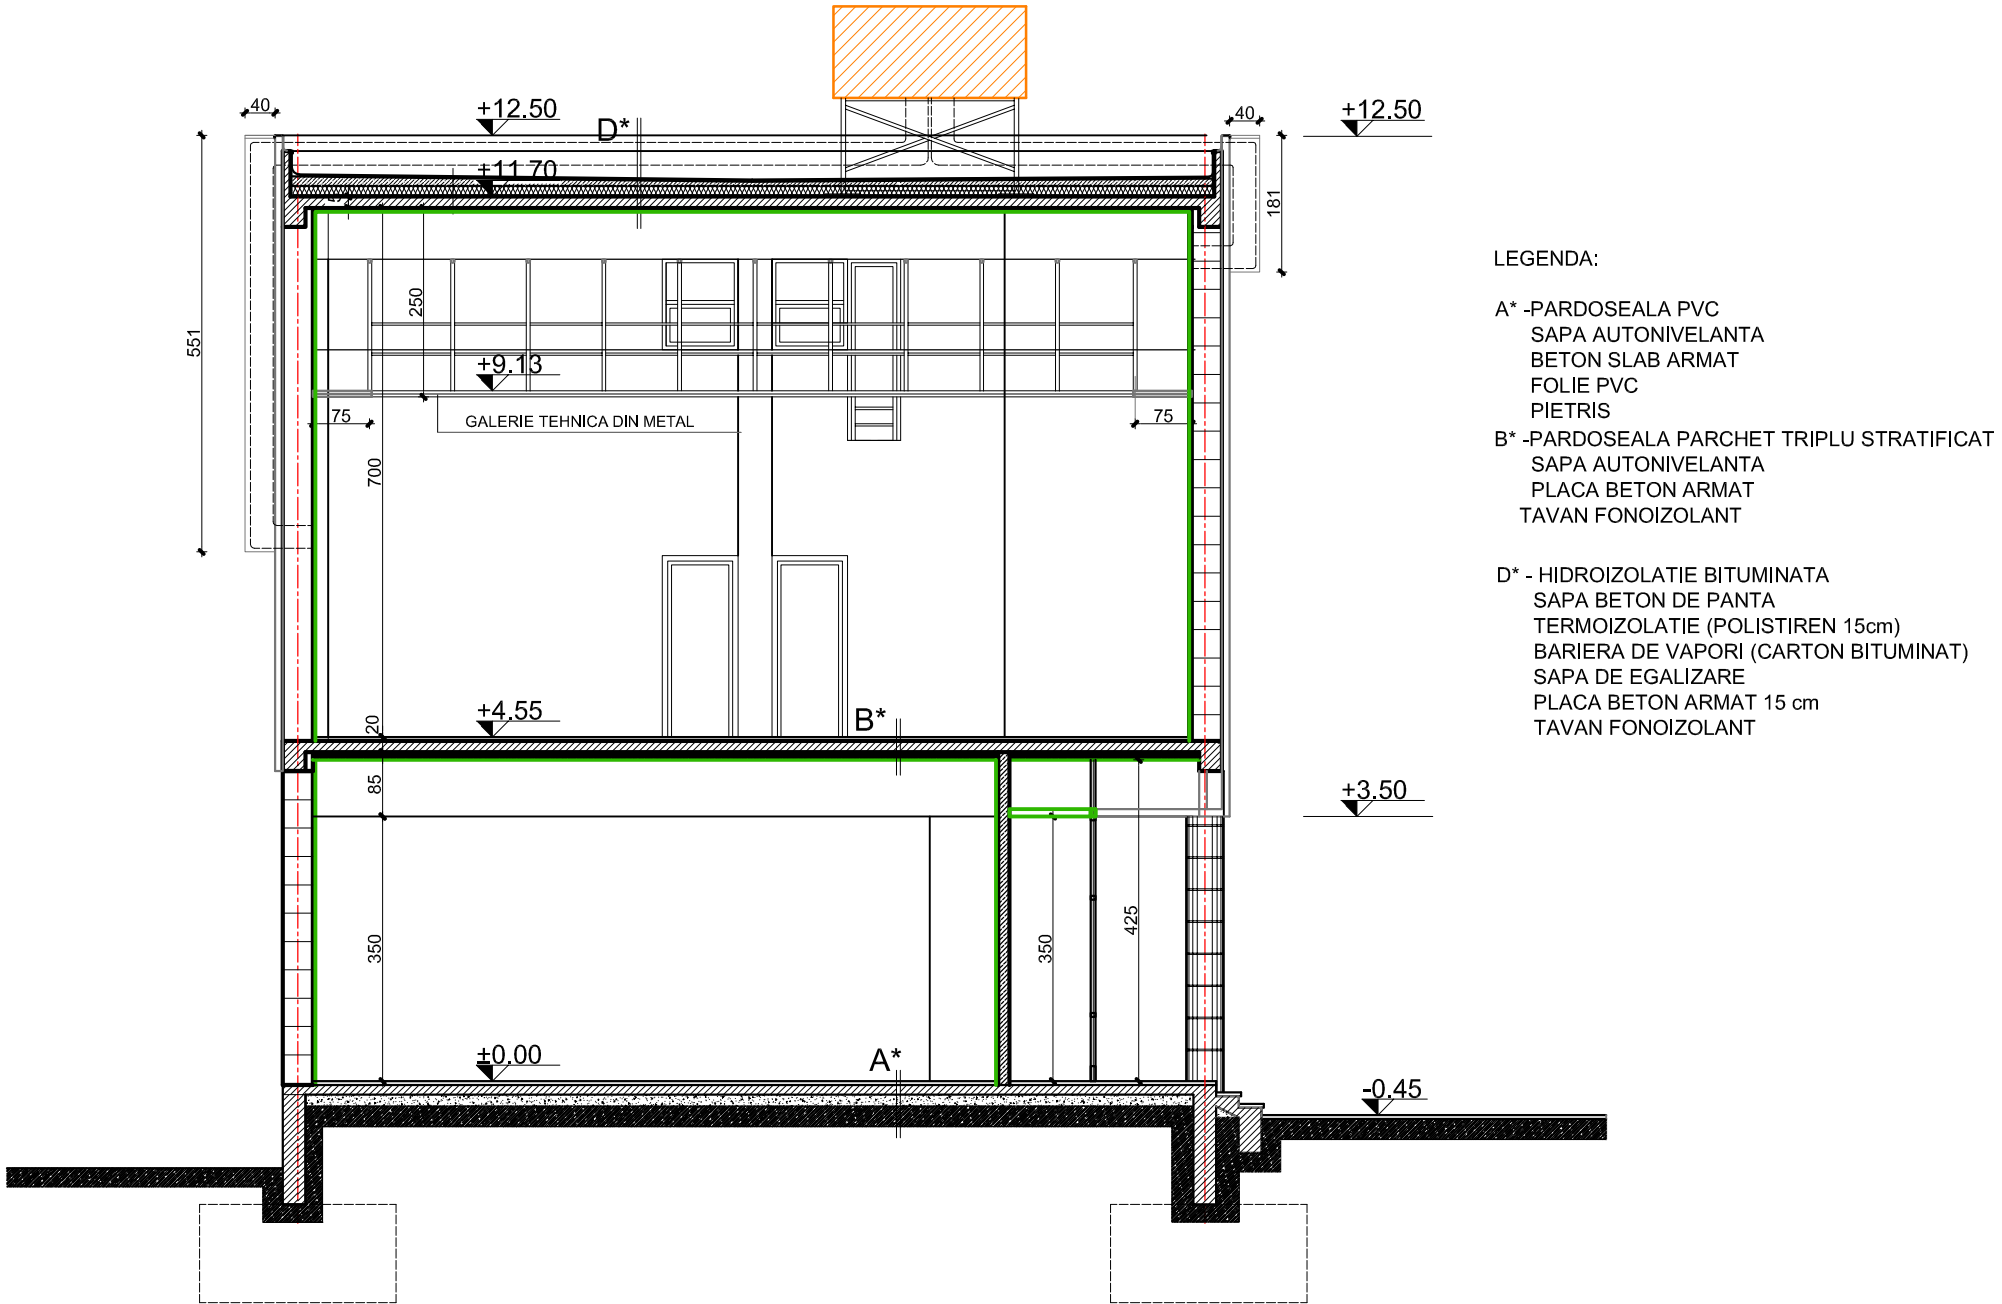

Verificator	Nume	Semnatura	Cerinta	Referat/Expertiza nr./Data	
SC PROD-AX SRL, RO 520005 SFINTU GHEORGHE, STR VÁRADI JÓZSEF NR.20, TEL./ FAX +40.267.351112, 310018			Beneficiar:	PRIMARIA MUN. SF. GHEORGHE	Pr. nr. 26 / 2010
Specificatie	Nume	Semnatura	Scara:	Titlu proiect:	Faza:
Şef de proiect	arh. Zakariás A.		1/100	-REACTUALIZARE SF - AMENAJARE SALA STUDIO LA TEATRUL DIN SF. GHEORGHE	SF
Proiectat	arh. Zakariás A.		Data:	Titlu plansa:	Plansa nr.
Desenat	Vinczeffi László		SEPT. 2010	SECTIUNE C-C	A-09