


SECTIUNE B-B

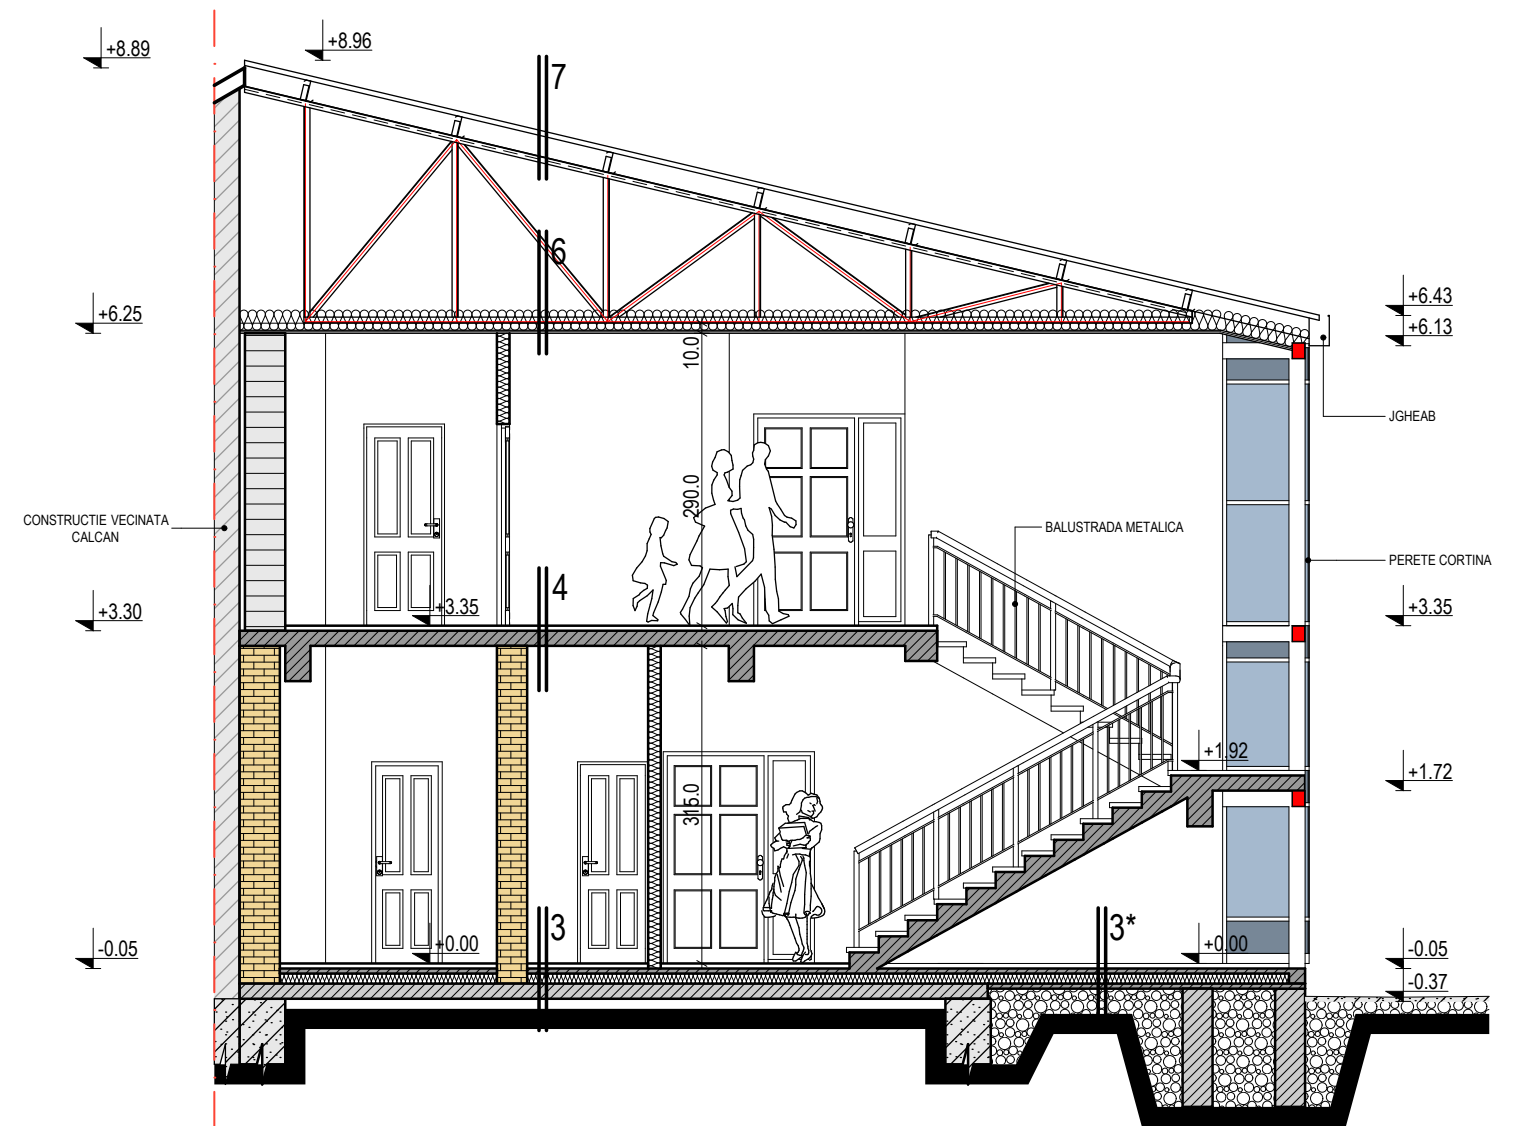

SECTIUNE A-A

LEGENDA:

1. PARD. PIATRA TAIATA
SAPA MORTAR DE CIMENT
STRAT BETON SLAB ARMAT 15 CM GROS.
FOLIE HIDROIZOLATIE
STRAT BALAST 10 CM GROS.
2. PARD. PVC (TARKETT)
SAPA AUTONIVELANTA
STRAT BETON SLAB ARMAT 5 CM GROS.
TERMOIZOLATIE POLISTIREN EXTRUDAT
FOLIE HIDROIZOLATIE
STRAT BETON EXISTENT
3. PARD. GRESIE
SAPA MORTAR DE CIMENT
STRAT BETON SLAB ARMAT 5 CM GROS.
TERMOIZOLATIE POLISTIREN EXTRUDAT
FOLIE HIDROIZOLATIE
STRAT BETON EXISTENT
- 3*. PARD. GRESIE
SAPA MORTAR DE CIMENT
STRAT BETON SLAB ARMAT 8 CM GROS.
TERMOIZOLATIE POLISTIREN EXTRUDAT
FOLIE HIDROIZOLATIE
SAPA MORTAR DE CIMENT
STRAT BALAST 10 CM GROS.
4. PARD. PVC (TARKETT)
SAPA AUTONIVELANTA
SAPA DE EGALIZARE
PLACA BETON ARMAT
TENCIUIEALA GLETUITA
5. PARD. PVC (TARKETT)
SAPA AUTONIVELANTA
SAPA DE EGALIZARE
PLACA BETON ARMAT
TERMOIZOLATIE POLISTIREN 10 CM
TENCIUIEALA
6. STRUCTURA METALICA
BARIERA DE VAPOR
TERMOIZOLATIE VATAMINERALA 20 CM
SCHELET METALIC SUPT GIPSCARTON
TAVAN FALS DIN 2 STARTURI DE GIPSCARTON ANTIFOC
7. INVELITOARE TABLA CUTATA
FOLIE HIDROIZOLATIE
STRUCTURA METALICA

| | | | | | |
|---|-------------------|---------|--|--|----------------------------|
| Cat. "A" | ing. Biró G. | | | | |
| Verificat | Nume | Semnat. | Referat verificare nr. /data | | |
| PROIECT BIRO S.R.L. J14/654/1992 | | | Beneficiar: Gradinita de Copii "Csipike" cu program prelungit | | Pr. Nr. 494/2012 |
| | | | Localitate: Sf. Gheorghe | | |
| Elaborat | Nume | Semnat. | Scara 1:75 | Titlu proiect: "Amenajare constructie pentru gradinita" - Gradinita Csipike | Faza DALI |
| Sef proiect | ing. Bagoly-G. T. | | Data | Titlu plansa: | Nr. Pl. |
| Proiectat | arh. Zsigmond P. | | APR.2012 | Sectiune A-A, B-B Propus | A - 11 |
| Intocmit | arh. Zsigmond P. | | | | |