


PROFIL TRANSVERSAL TIP 1

Scara 1:50

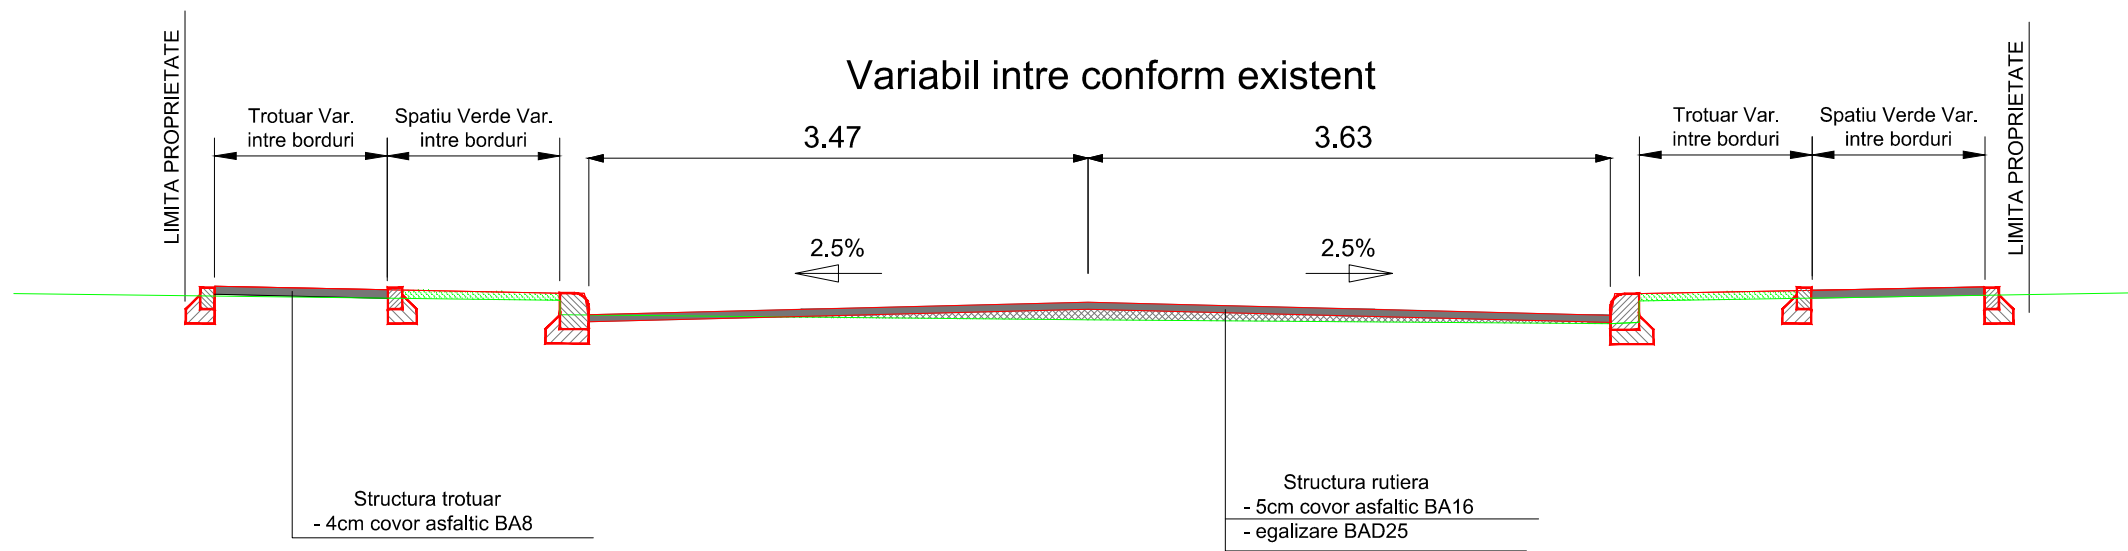

Verificator				
Verificator/Expert	Nume	U [^] { } c l æ	Cerin æ	Referat/expertiz Å i l æ æ
PROIECTANT DE SPECIALITATE: S.C. TOP-PROJECT&CONSULTING S.R.L. U [^] @ [! * @ Å d 0 4 1 2 0 ; ^ } 8 Å i E J E bloc 5, scara E, ap.1, Å i Å Å l 520003 Nr.Reg.Com. J14/480/2008, Cod fiscal RO 24435665			Denumirea lucrarii: Modernizare Strada Brazilor - Sfantu Gheorghe	Nr.Pr. 33/2012
			Beneficiar: MUNICIPIUL SFANTU GHEORGHE	P.T.
ef proiect	ing.Tara Lucian	U [^] { } c l æ	Scara 1:50	PROFILTRANSVERSAL TIP
Proiectat	ing.Tara Lucian		Data 2012	
Desenat	ing.Tara Eva			
				Nr.Pl. PTT-01