


# PROFIL TRANSVERSAL TIP 1

Scara 1:20

Se aplica pe lista de biciclisti

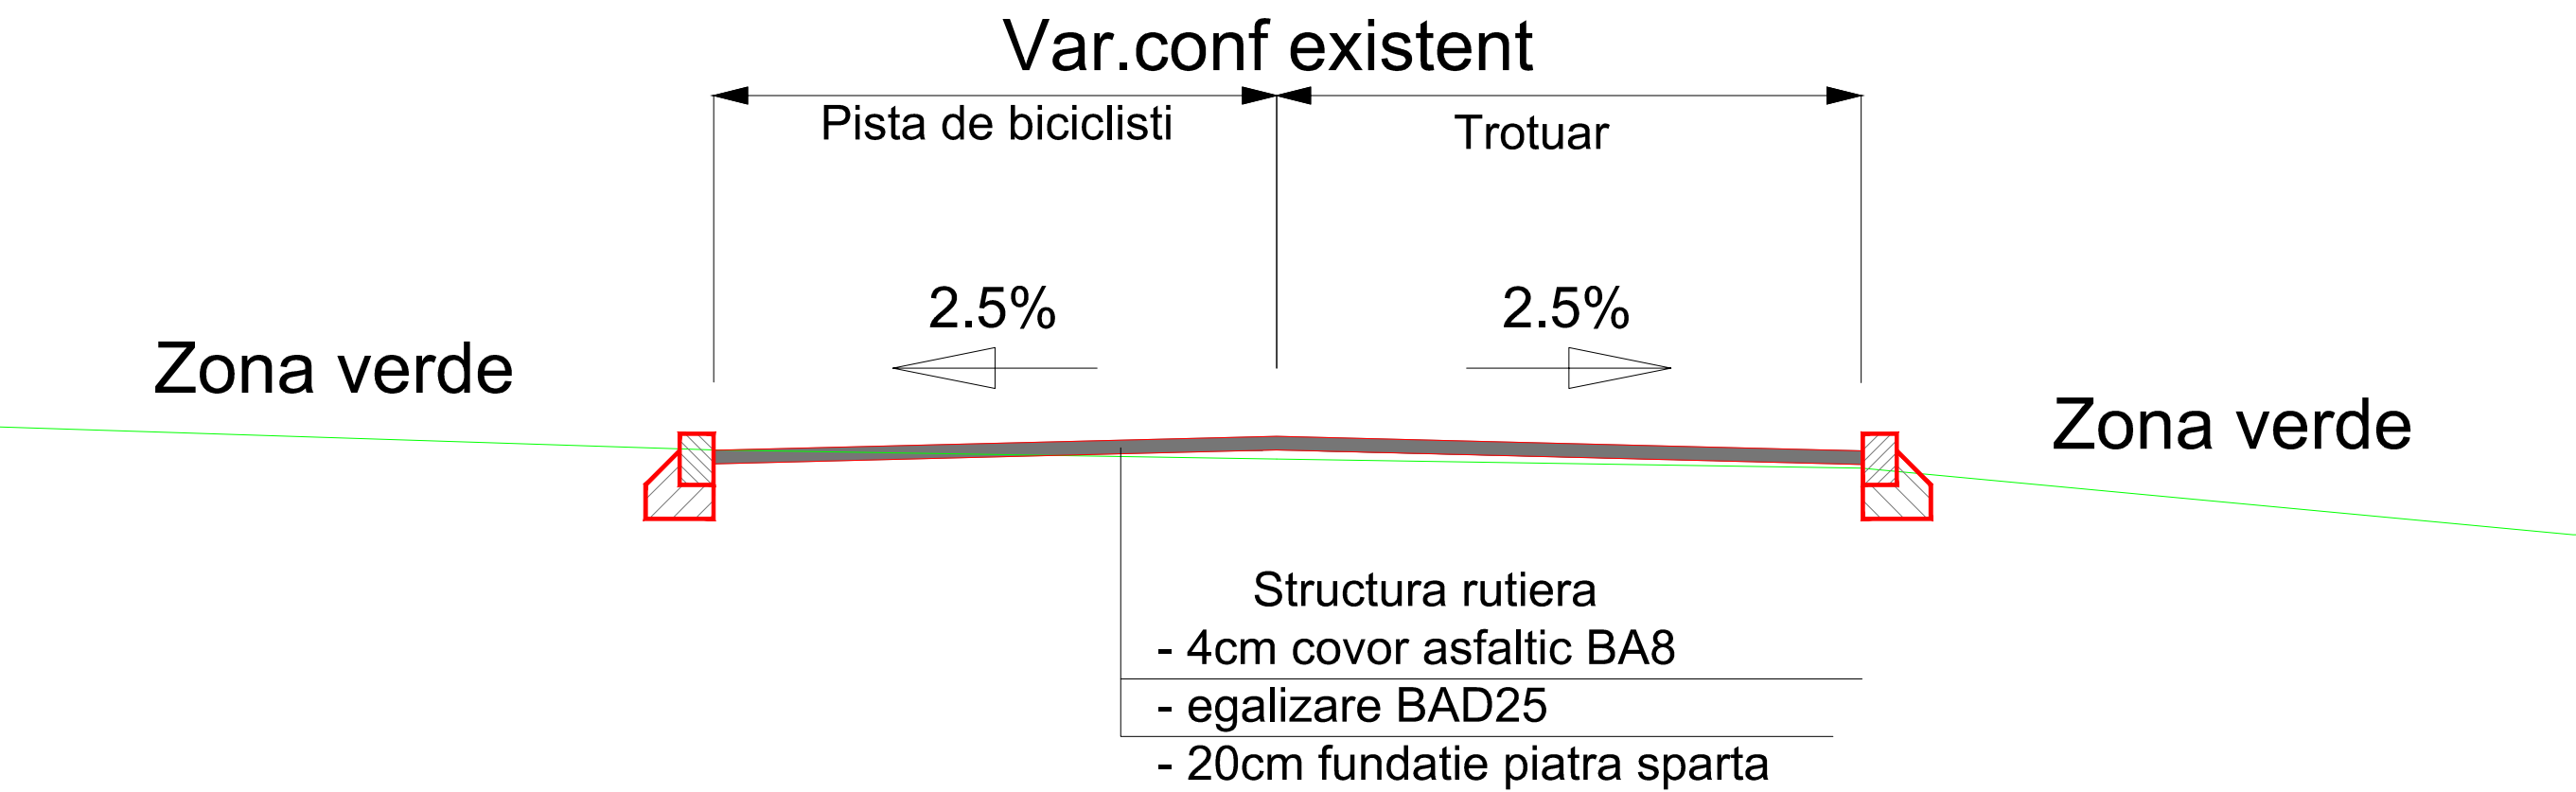

Verificator				
Verificator/Expert	Nume	U\{ } c\ae	Cerin æ	Referat/expertiz Å\Bæææ
PROIECTANT DE SPECIALITATE: S.C. TOP-PROIECT&CONSULTING S.R.L. U-@[* @B dE04a\æ\;^} &B\JEJË bloc 5, scara E, ap.1, Å\ åÅ\ al 520003 Nr.Reg.Com. J14/480/2008, Cod fiscal RO 24435665			Denumirea lucrarii: Modernizare Strada Kos Karoly - Sfantu Gheorghe	Nr.Pr. 34/2012
			Beneficiar: MUNICIPIUL SFANTU GHEORGHE	P.T.
ef proiect	ing.Tara Lucian	U\{ } c\ae	Scara 1:20	PROFILTRANSVERSAL TIP
Proiectat	ing.Tara Lucian	700	Data 2012	
Desenat	ing.Tara Eva			
				Nr.Pl. PTC-01