



Obiectiv nr. 7 : Observator inchis panoramic

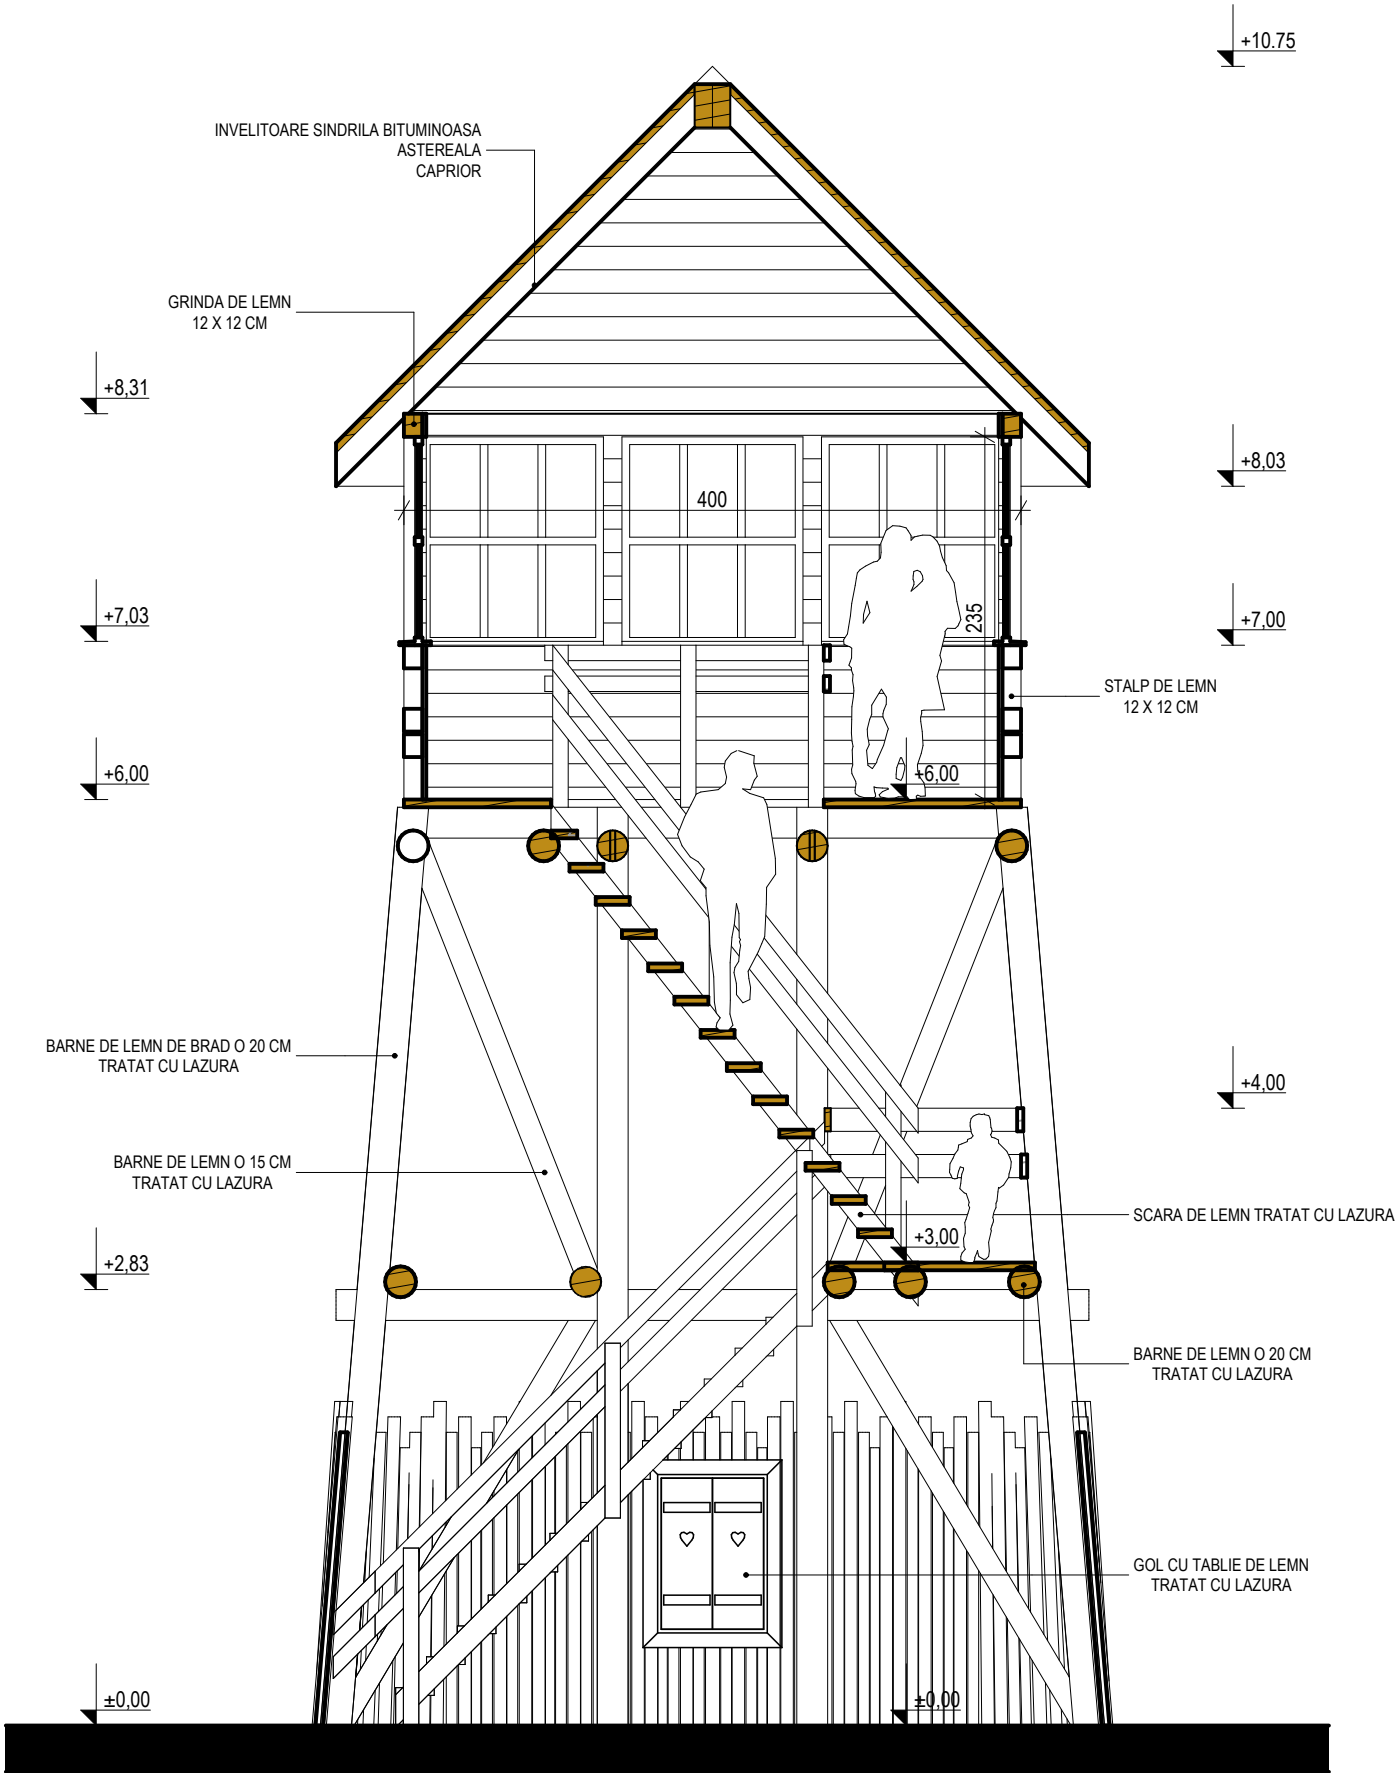

SECTION A-A

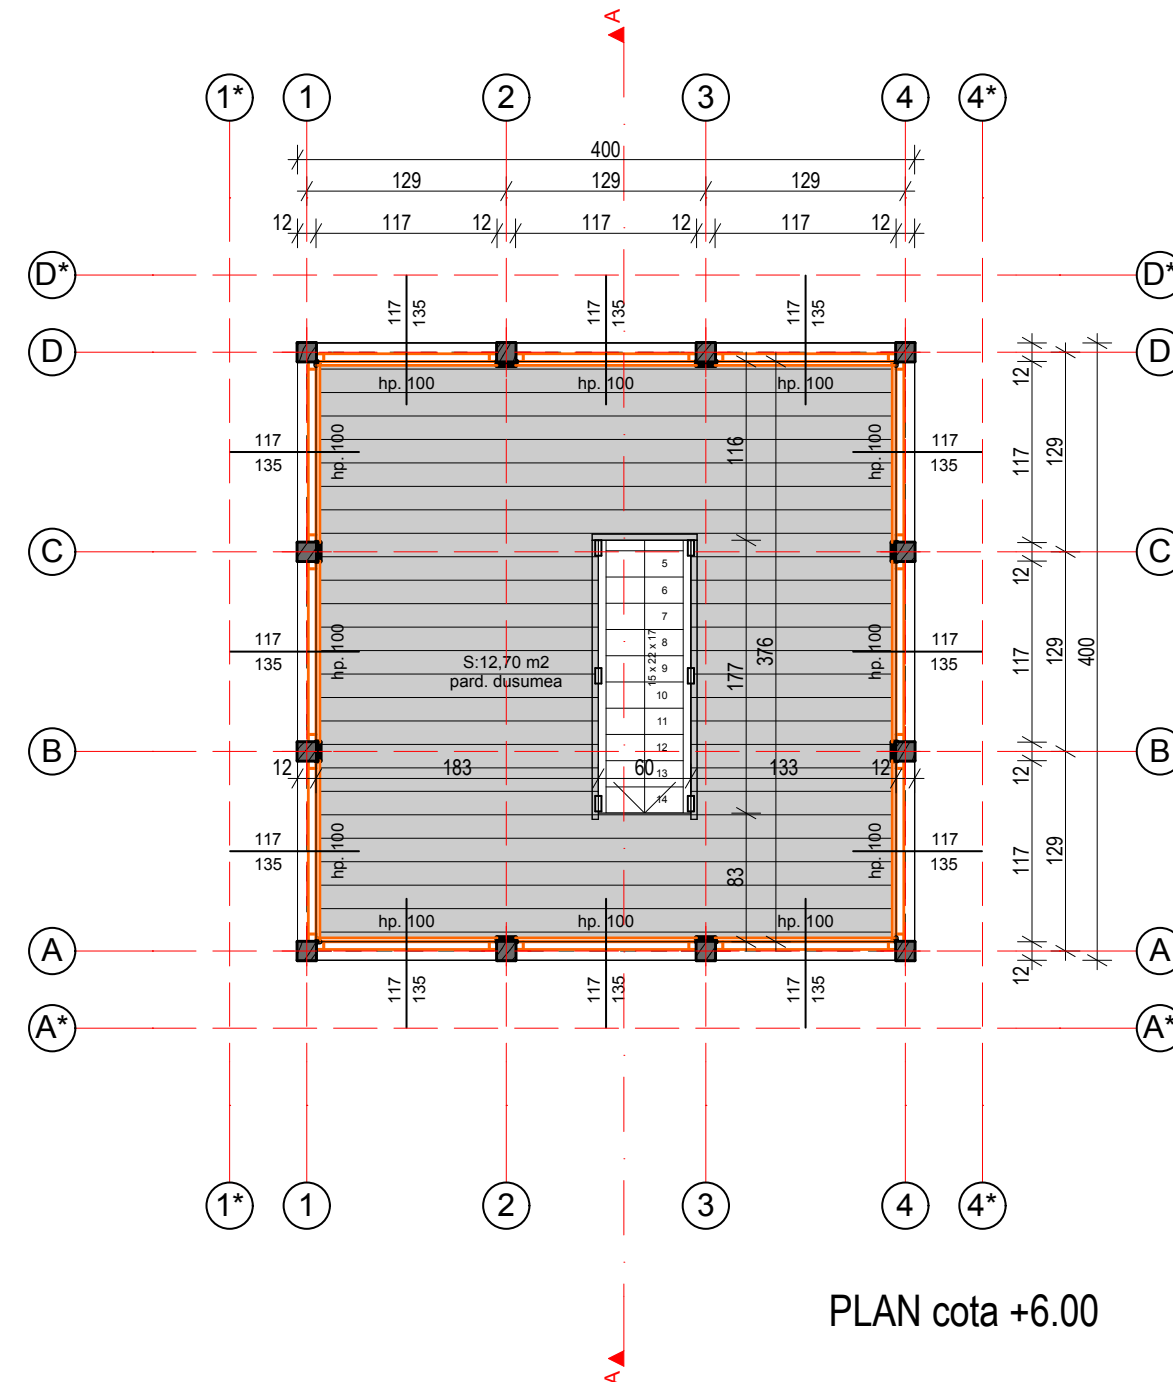

	ing. BIRÓ G.		cat. A	
Verificator	Nume	Semnatura	Cerinta	Referat/Expertiza nr./Data

 Zsigmond Pál - Birou Individual de Arhitectura , 29603891, 520023 Sfantu Gheorghe, str.Gödri Ferenc, nr.19, bl.5/A, ap.7			Beneficiar:	PRIMARIA MUN. SFANTU GHEORGHE	Pr. nr. 01 / 2012
			Localitate:	MUNICIPIUL SFANTU GHEORGHE	
Specificatie	Nume	Semnatura	Scara: 1/50	Titlu proiect:	Faza:
Sef de proiect	arh. ZSIGMOND P.			Titlu plansa:	S.F.
Proiectat	arh. ZSIGMOND P.		Data:	OBIECTIV NR. 7	Plansa nr. A- 05
Tehnologie	ing KINDA Z.		noi. 2012	OBSERVATOR INCHIS PANORAMIC	