
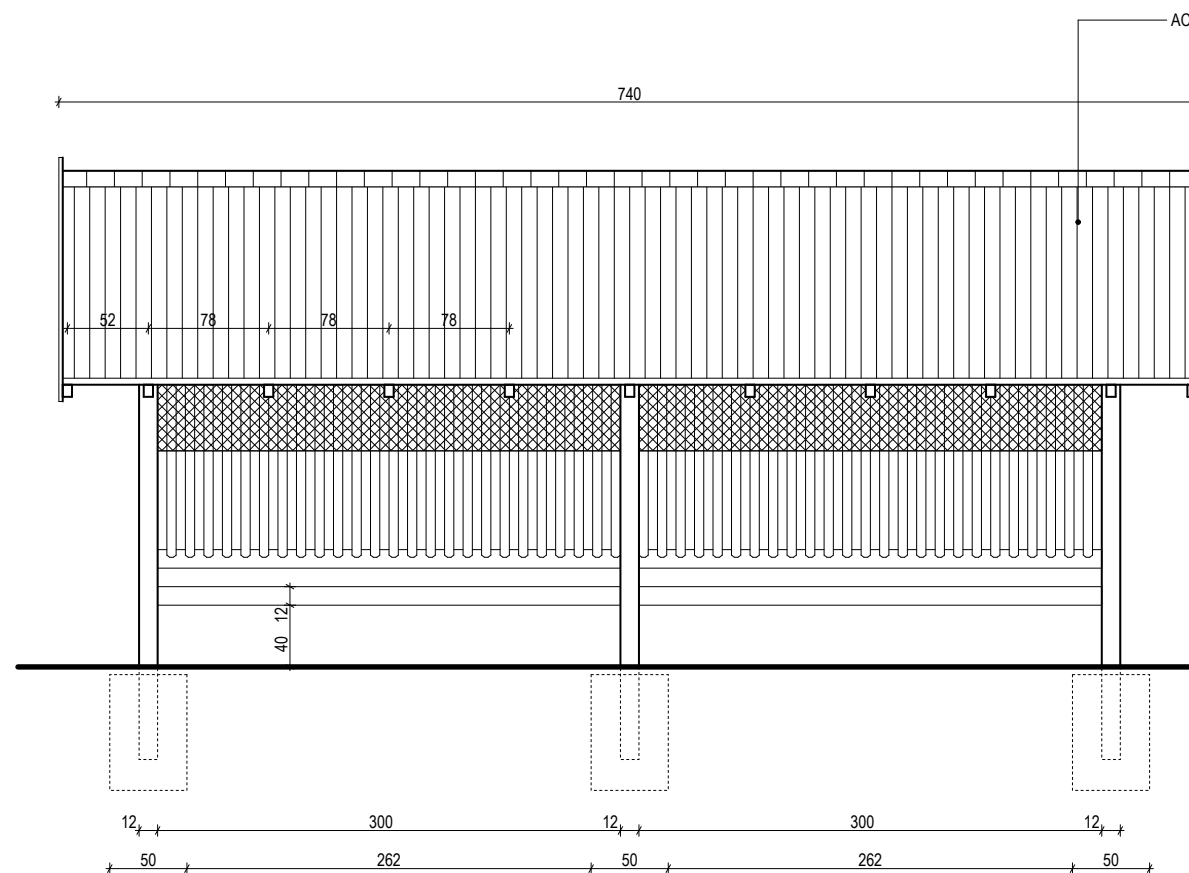



Obiectiv nr. 9 : Hranitor acoperit cervide

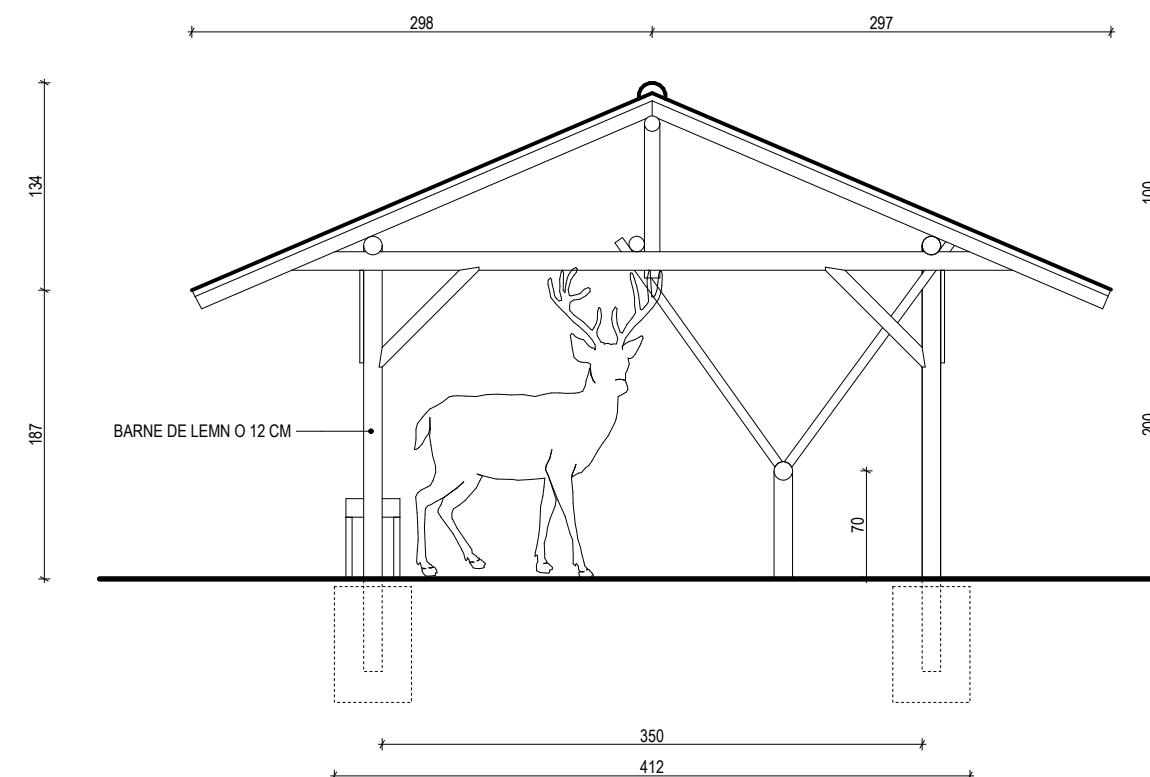

VEDERE FRONTALA


 



VEDERE LATERALA

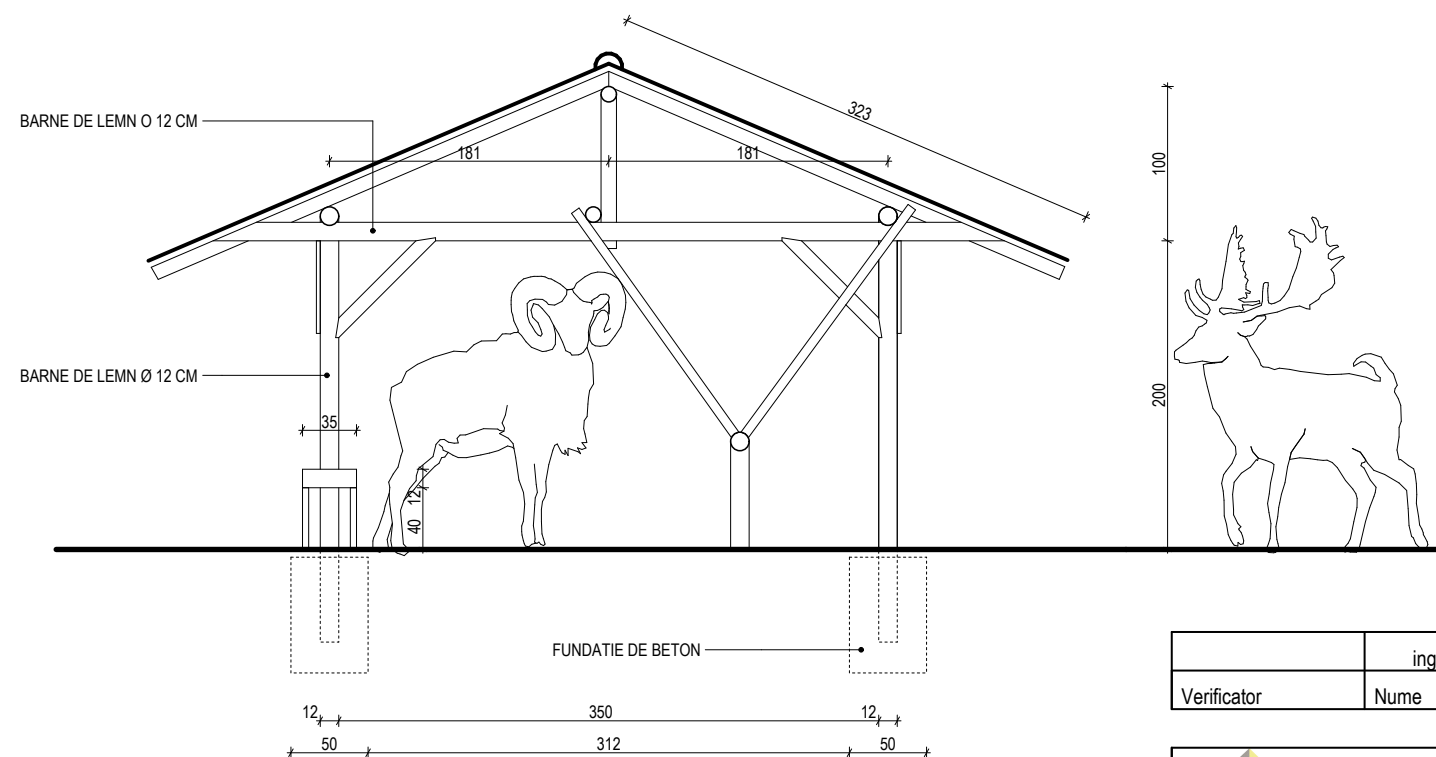

## SECTIUNE TRANSVERSALA

	ing. BIRÓ G.		cat. A	
Verificator	Nume	Semnatura	Çerinta	Referat/Expertiza nr./Data

 <b>Zsigmond Pál - Birou Individual de Arhitectura</b> , 29603891, 520023 Sfântu Gheorghe, str.Gödri Ferenc, nr.19, bl.5/A, ap.7				Beneficiar: PRIMARIA MUN. SFANTU GHEORGHE		Pr. nr.
				Localitate: MUNICIPIUL SFANTU GHEORGHE		01 / 2012
Specificatie	Nume	Semnatura	Scara: 1/50	Titlu proiect: AMENAJARE PARC TEMATIC CU ANIMALE SALBATICE		Faza: S.F.
Sef de proiect	arh. ZSIGMOND P.			Titlu plansa: OBIECTIV NR. 9 HRANITOR ACOPERITE CERVIDE		Plansa nr. A- 07
Proiectat	arh. ZSIGMOND P.		Data:			
Tehnologie	ing KINDA Z.		noi. 2012			