


Obiectiv nr.2 : Gard electric

Obiectiv nr.4 : Poarta de intrare mare


Obiectiv nr.5 : Poarta interioara mica

Obiectiv nr.3 : Stalp de sustinere izolatoare gard electric

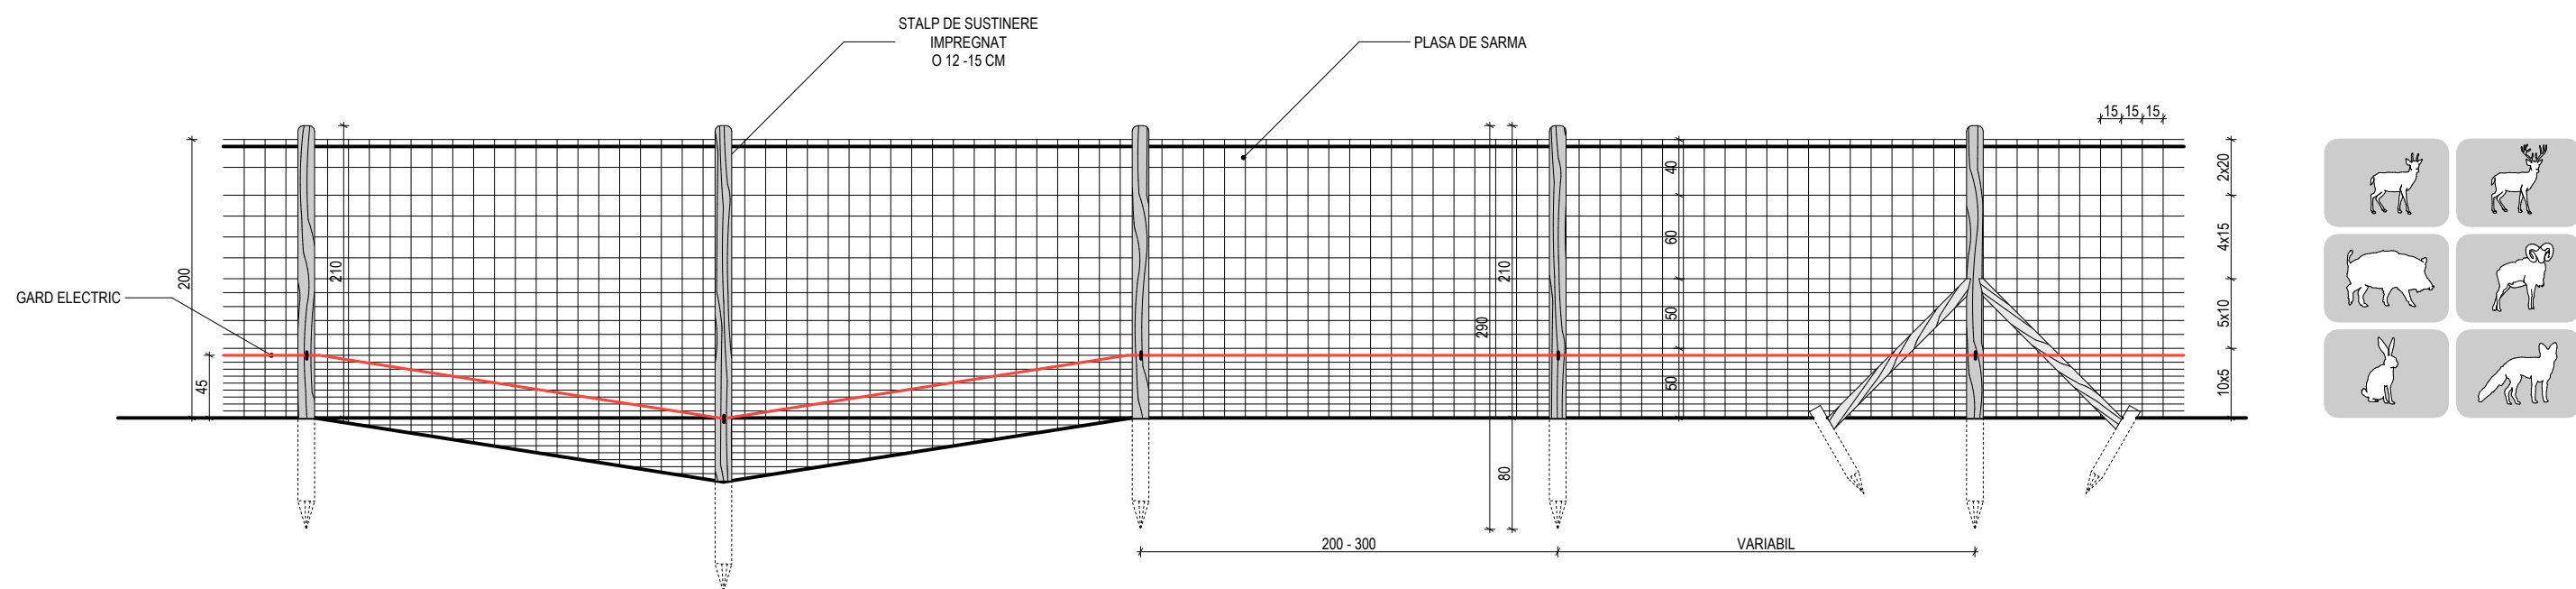

Obiectiv nr.2 : Gard electric

Obiectiv nr.1: Imprejmuire plasa sarma

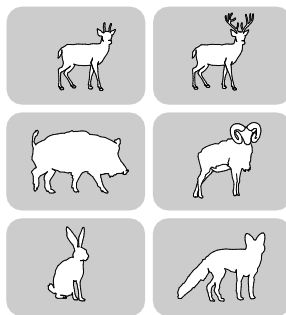

	ing. BIRÓ G.		cat. A	
Verificator	Nume	Semnatura	Cerinta	Referat/Expertiza nr./Data

 Zsigmond Pál - Birou Individual de Arhitectura , 29603891, 520023 Sfântu Gheorghe, str.Gödri Ferenc, nr.19, bl.5/A, ap.7				Beneficiar: PRIMARIA MUN. SFANTU GHEORGHE	Pr. nr. 01 / 2012
				Localitate: MUNICIPIUL SFANTU GHEORGHE	
Specificatie	Nume	Semnatura	Scara:	Titlu proiect: AMENAJARE PARC TEMATIC CU ANIMALE SALBATICE	Faza: S.F.
Sef de proiect	arh. ZSIGMOND P.		1/50		
Proiectat	arh. ZSIGMOND P.		Data:	Titlu plansa: OBIECTIV NR. 1, 2, 3, 4, 5. IMPREJMUIRE, STALP, POARTA	Plansa nr. A- 02
Tehnologie	ing KINDA Z.		noi. 2012		