




Obiectiv nr.15: Cladire anexa

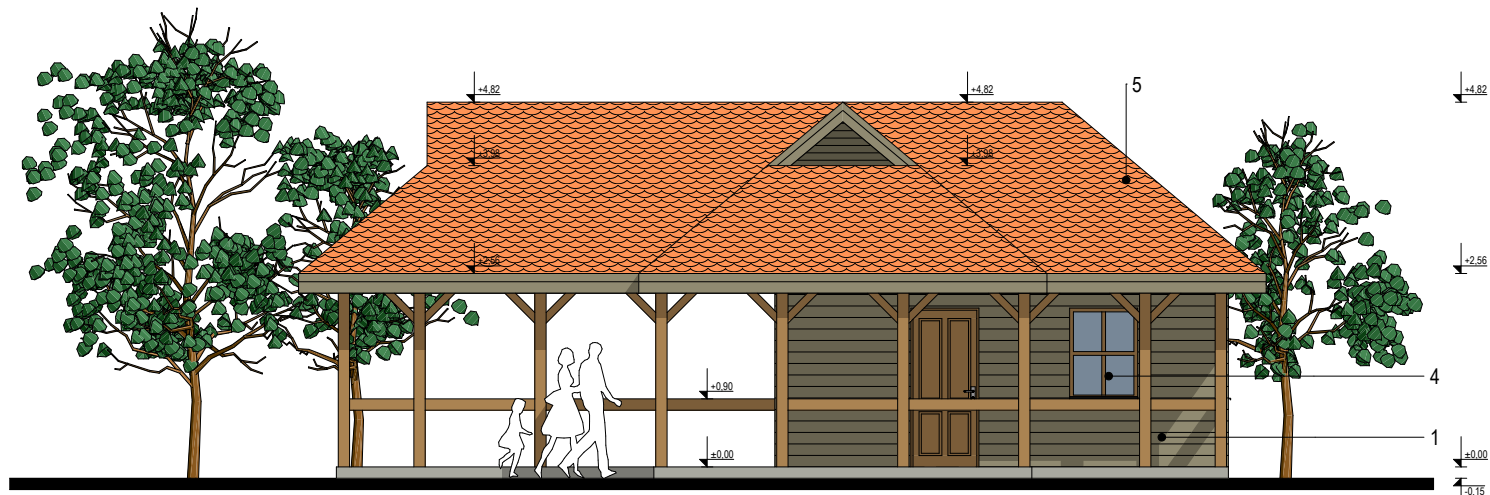


FATADA PRINCIPALA

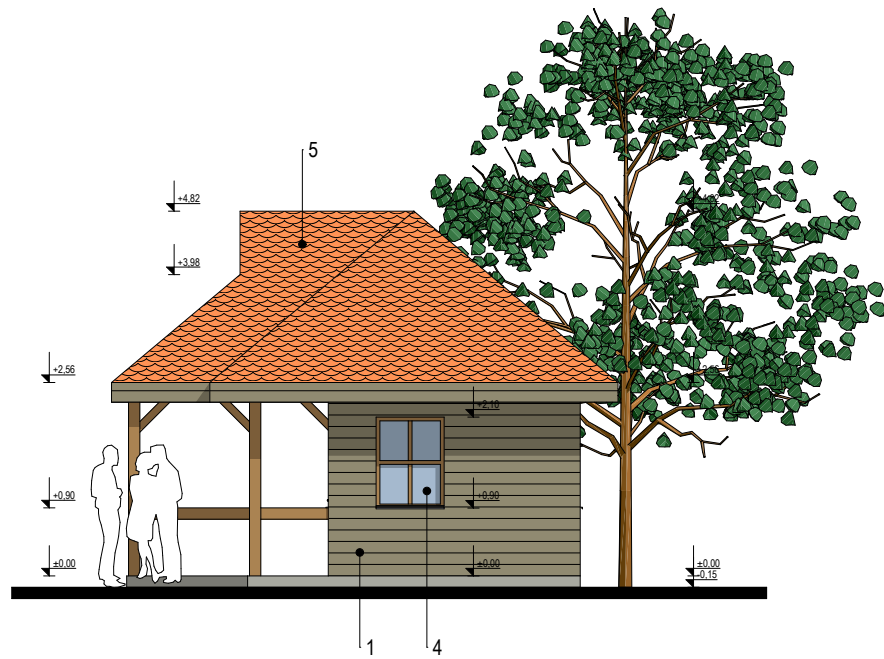

FATADA LATERALA

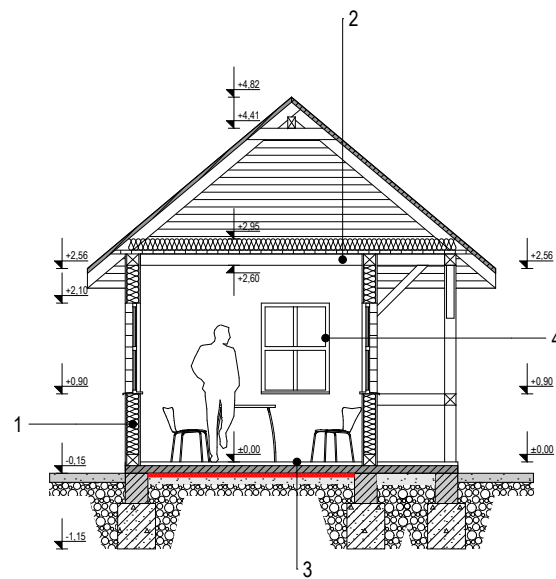

SECTIUNE A-A

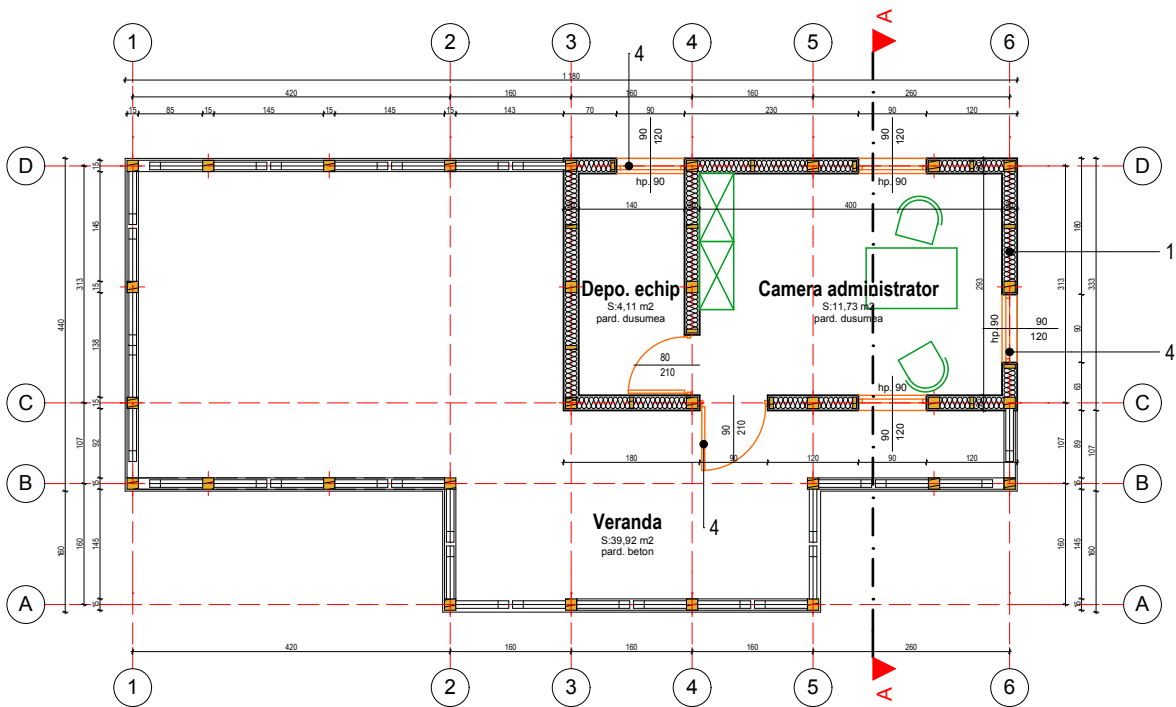



PLAN PARTER

LEGENDA:

- PERETE TIP SANDWICH
PLACAJ DIN SCANDURI DE LEMN - TERMOIZOLATEI,
SCHELET DIN LEMN - PLACAJ GIPSCARTON
- TERMOIZOLATIE 15 CM
PARDOSEALA DUSUMEA
GRINDA DE LEMN
- PARDOSEALA DUSUMEA
PLACA DE BETON SLAB ARMAT 10 CM
HIDROIZOLATIE
TERMOIZOLATIE 5CM
SUBSTRAT DE BAZA PIETRIS SPART COMPACTAT
- TAMPLARIE DE LEMN, TRATAT CU LAZUR
- INVELITOARE TIGLA SOLZII, CULOARE CARAMIZIU

	ing. BIRÓ G.		cat. A	
Verificator	Nume	Semnatura	Cerinta	Referat/Expertiza nr./Data

 Zsigmond Pál - Birou Individual de Arhitectura , 29603891, 520023 Sfantu Gheorghe, str. Gődri Ferenc, nr.19, bl.5/A, ap.7				Beneficiar: PRIMARIA MUN. SFANTU GHEORGHE	Pr. nr. 01 / 2012
Specificatie	Nume	Semnatura	Scara: 1/100	Localitate: MUNICIPIUL SFANTU GHEORGHE	Faza: S.F.
Sef de proiect	arh. ZSIGMOND P.		Data: noi. 2012	Titlu proiect: AMENAJARE PARC TEMATIC CU ANIMALE SALBATICE	Plansa nr. A- 11
Proiectat	arh. ZSIGMOND P.			Titlu plansa: OBIECTIV NR. 15 - CLADIRE ANEXA	
Tehnologie	ing KINDA Z.				