


FATADA TRANSVERSALA EXISTENTA

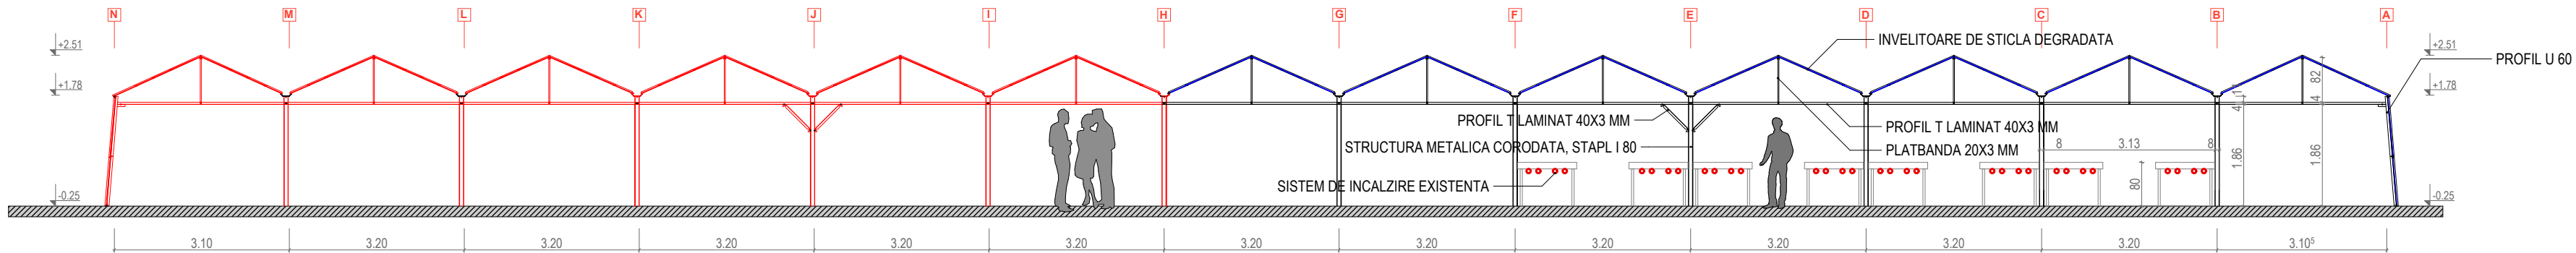

SECTIUNE TRANSVERSALA EXISTENTA

ing.			cat. A	
Verificator	Nume	Semnatura	Cerinta	Referat/Expertiza nr./Data

<div><div><div></div><div>Zsigmond Pál - Birou Individual de Arhitectura, 29603891, 520023 Sfântu Gheorghe, str.Gădri Ferenc, nr.19, bl.5/A, ap.7</div></div></div>				Beneficiar: PRIMARIA MUN. SF. GHEORGHE		Pr. nr.
				Localitate: STR. ARCUSULUI, NR. 4, MUN. SF. GHEORGHE	07 / 2014	
Specificatie	Nume	Semnatura	Scara:	Titlu proiect:	Faza:	
Sef de proiect	arh. ZSIGMOND P.	<div></div>	1/100	RECONSTRUCTIE SERE LA GRADINARIA MUN. SF. GHEORGHE		
Relevat	arh. BOGDÁN E.		Data:	D.A.L.I.		
Intocmit	arh. BOGDÁN E.		APR. 2014	Titlu plansa:	Plansa nr.	
				SECTIUNE, FATADA TRANSVERSALA EXISTENTA	A- 05	