


PROFIL TRANSVERSAL TIP 1

Se aplica: km 0+000 – km 0+760,

km 0+820 – km 0+930.84

Scara 1:50

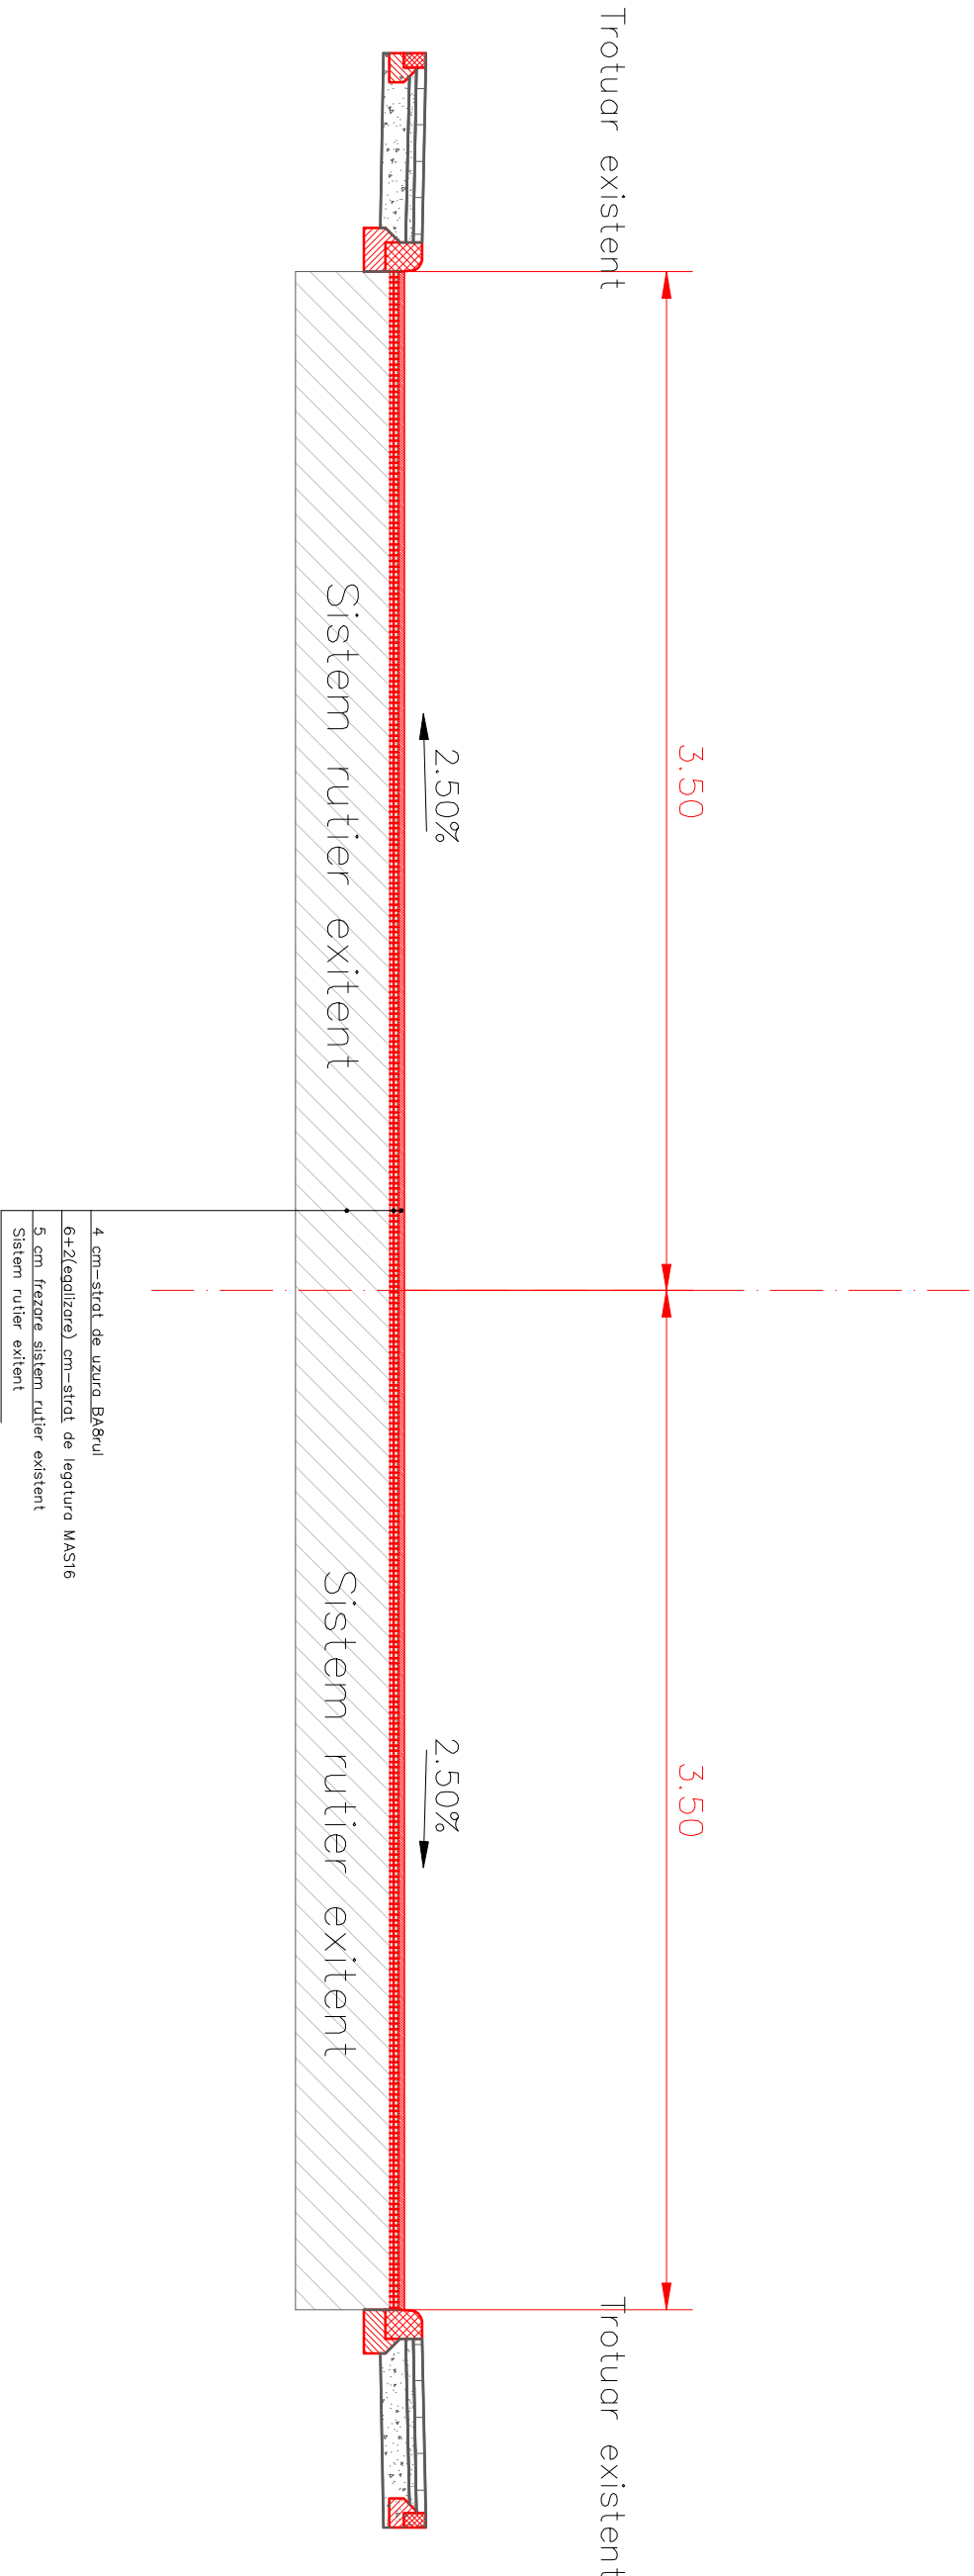

Proiectant : S.C. TOP—PROIECT & CONSULTING S.R.L.				Beneficiar: Municipiul Sfantu Gheorghe, judetul Covasna		Serie/ Numar Proiect: 33/ 2015	
SPECIFICATIE	NUME/PRENUME	SEMNATURA	Scara 1: 50	Titlu proiect: Reabilitare str. Vasile Goldis din Mun. Sf. Gheorghe		Faza: DALI	
Seif proiect	Ing.Torcu Lucian—Eugen						
Proiectat	Ing.Guiu Alina—Elena						
Desenat	Ing.Guiu Alina—Elena						
Aprobat	Ing.Torcu Lucian—Eugen		Data 2015	Profil Transversal Tip 1		Plansa nr.: PTT – 01	