

Profil Longitudinal

m=3.38%
R=500.00
T=8.44
B=0.07

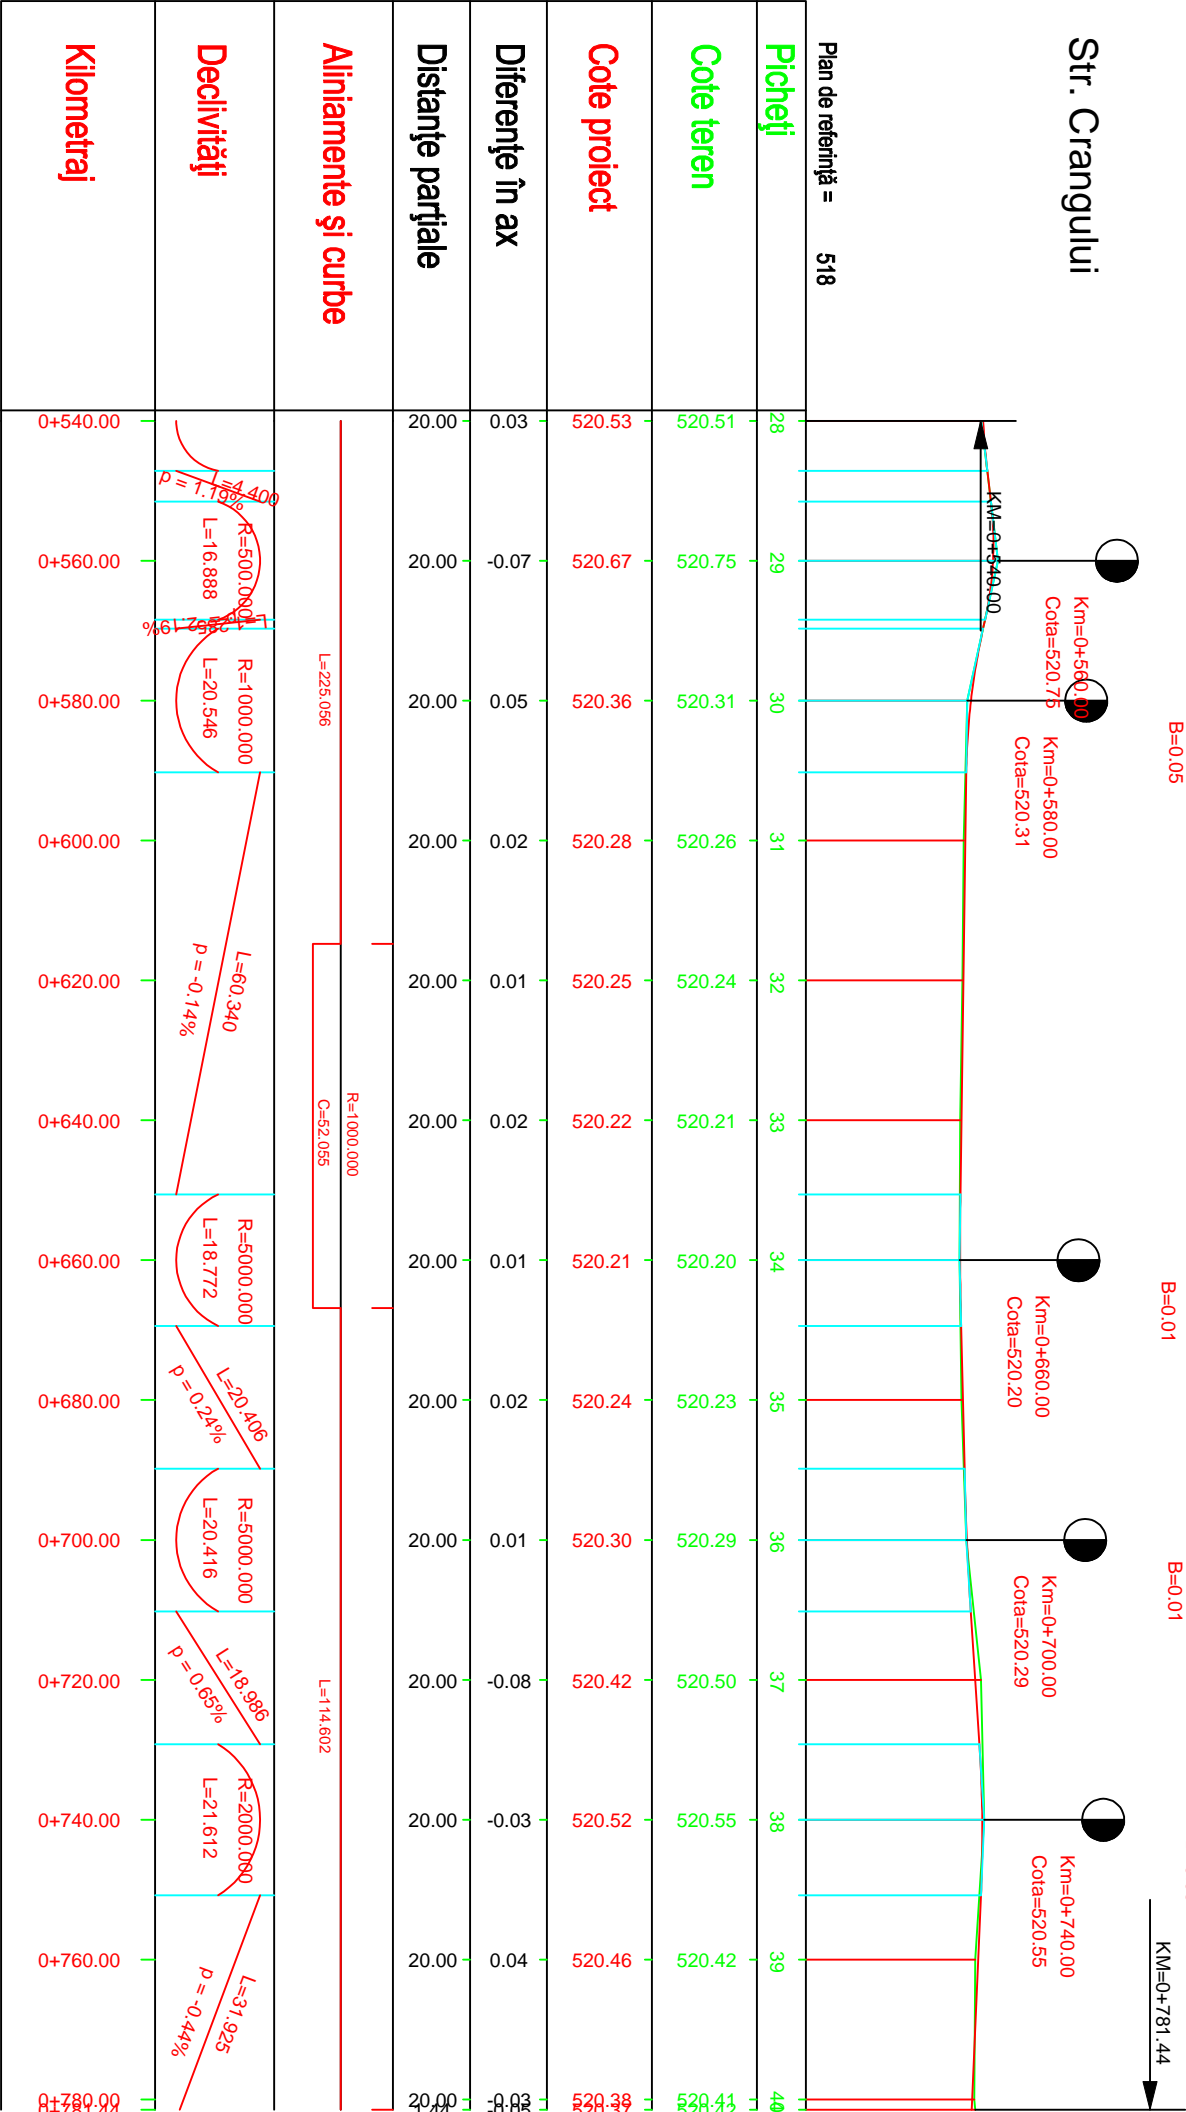
m=2.06%
R=1000.00
T=10.27
B=0.05

m=0.38%
R=5000.00
T=9.39
B=0.01




m=0.41%
R=5000.00
T=10.21
B=0.01

m=1.08%
R=2000.00
T=10.81
B=0.03

Str. Crangului



Sc. 1:100 / 1:1000

Proiectant : S.C. TOP-PROIECT & CONSULTING S.R.L.				Beneficiar: Municipiul Stantut Gheorghe, judetului Covasna		Serie/ Numar Proiect: 38/ 2015	
SPECIFICATIE	NUME/PRENUME	SEMNATURA	Scara 1:1000 1:100	Titlu proiect: Reabilitare Str. Crangului din Mun. St. Gheorghe, cuprinzand carosabili, trotuar si canalizare pluviala	Profil Longitudinal	Faza: DALI	Planşa nr.: PL - 03
Sei proiect	ing. Tara Lucian-Eugen						
Proiectat	ing. Guiu Alina-Elena						
Desenat	ing. Guiu Alina-Elena						
Aprobat	ing. Tara Lucian-Eugen	