


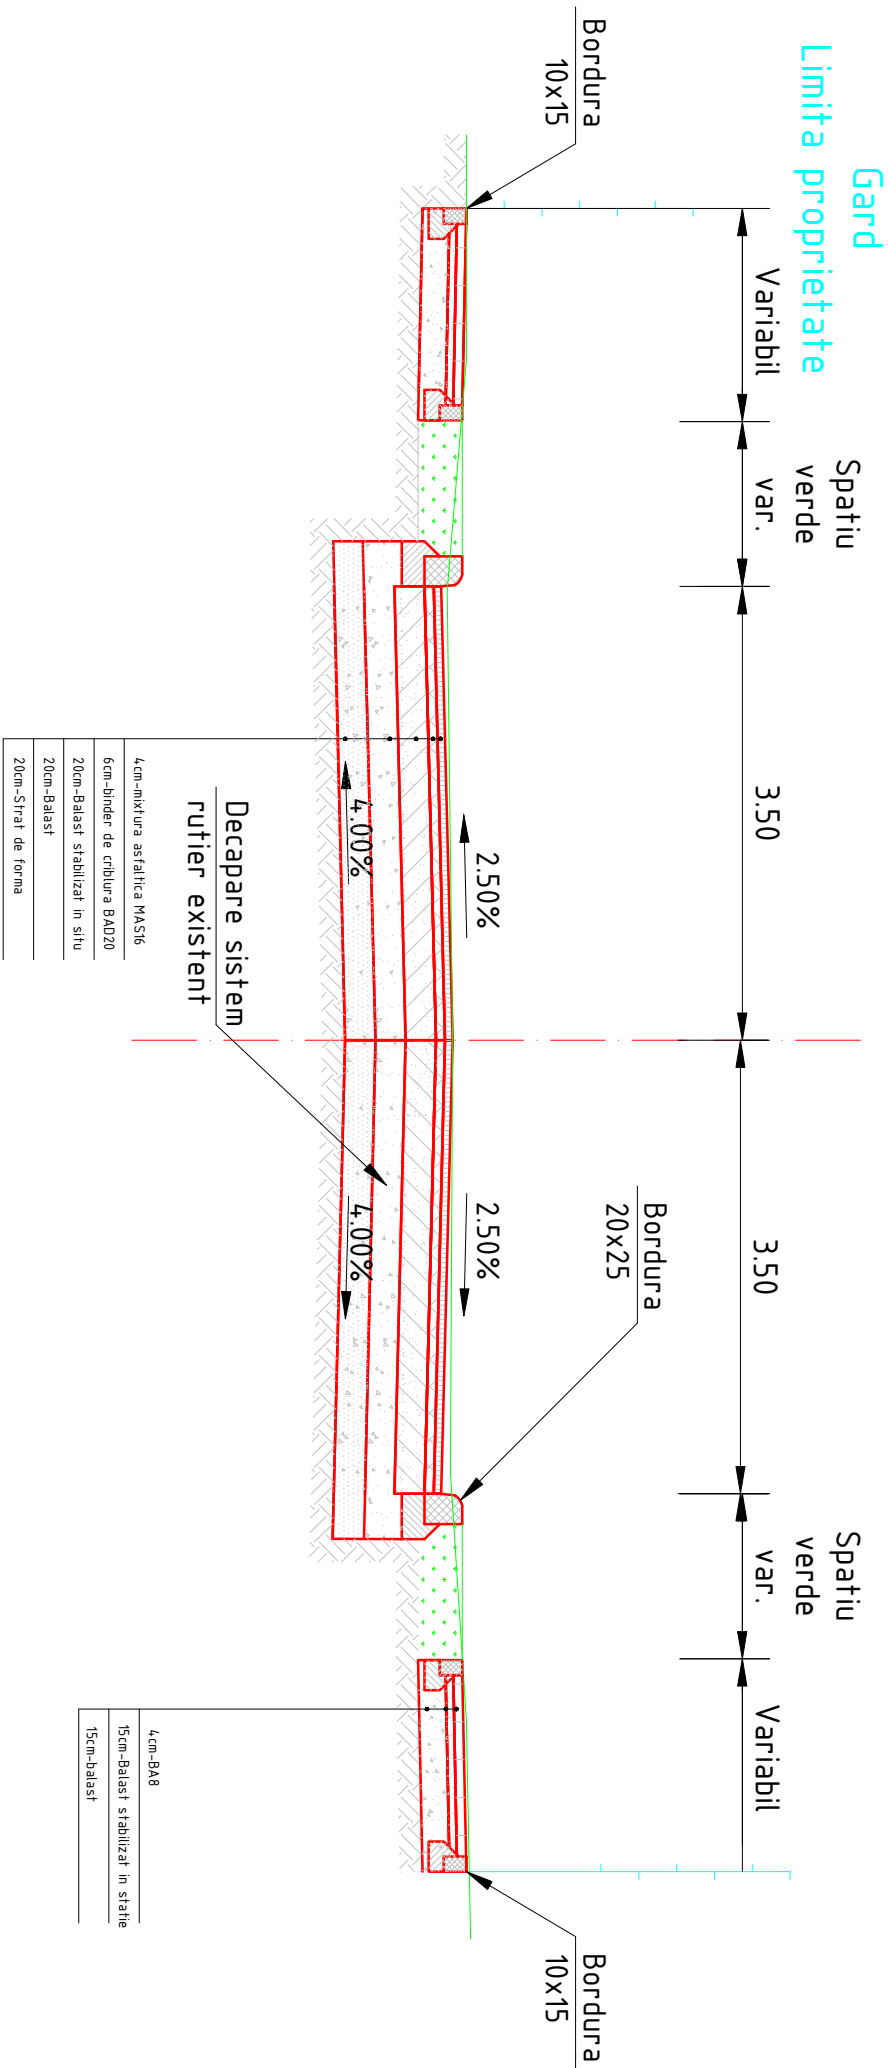


PROFIL TRANSVERSAL TIP 2

Se aplica: km 0+100.00 – km 0+517.44

Scara 1:50



Nota: Asigurarea scurgerii apelor pluviale  
se face prin canalizare proiectata
 
|  |                  |   |  |  |                          |
|--|------------------|---|--|--|--------------------------|
| PROIECTANT DE SPECIALITATE:<br><b>S.C. TOP-PROJECT&amp;CONSULTING S.R.L.</b><br>St. Gheorghe, str. Gödri Ferenc, nr.19.,<br>bloc 5, scara E, ap.1, cod po tal 520003<br>Nr.Reg.Com. J14/480/2008, Cod fiscal RO 24435665 |                  |   | Beneficiar: <b>MUNCPUL SFANTU GHEORGHE</b>   |  | Nr.Pr.<br><b>16/2013</b> |
|  |                  |   | Denumirea lucrării:<br><br>Reabilitare str. Puskas Thader din Mun. Sf. Gheorghe,<br>cuprinzand carosabil, trotuar si canalizare pluviala |  | Faza:<br><b>DALI</b>     |
| Specificație   | Nume             | Semnătura   | Titlu planşa:<br><br><b>Profil transversal tip 2</b>   |  |                          |
| Şef proiect  | ingCarmen OLTEAN |  |  |  |                          |
| Proiectat  | ingCarmen OLTEAN |  |  |  |                          |
| Redactat   | ingMicoa SUCIU   |  |  |  |                          |
|  |                  |   | Data<br><b>dec 2014</b>  |  |                          |
| Planşa nr.<br><b>PTT-02</b>  |                  |   |  |  |                          |