



PROFIL LONGITUDINAL

scara 1:100/1:1000

- LEGENDA
- TEREN SISTEMATIZAT
- TEREN EXISTENT

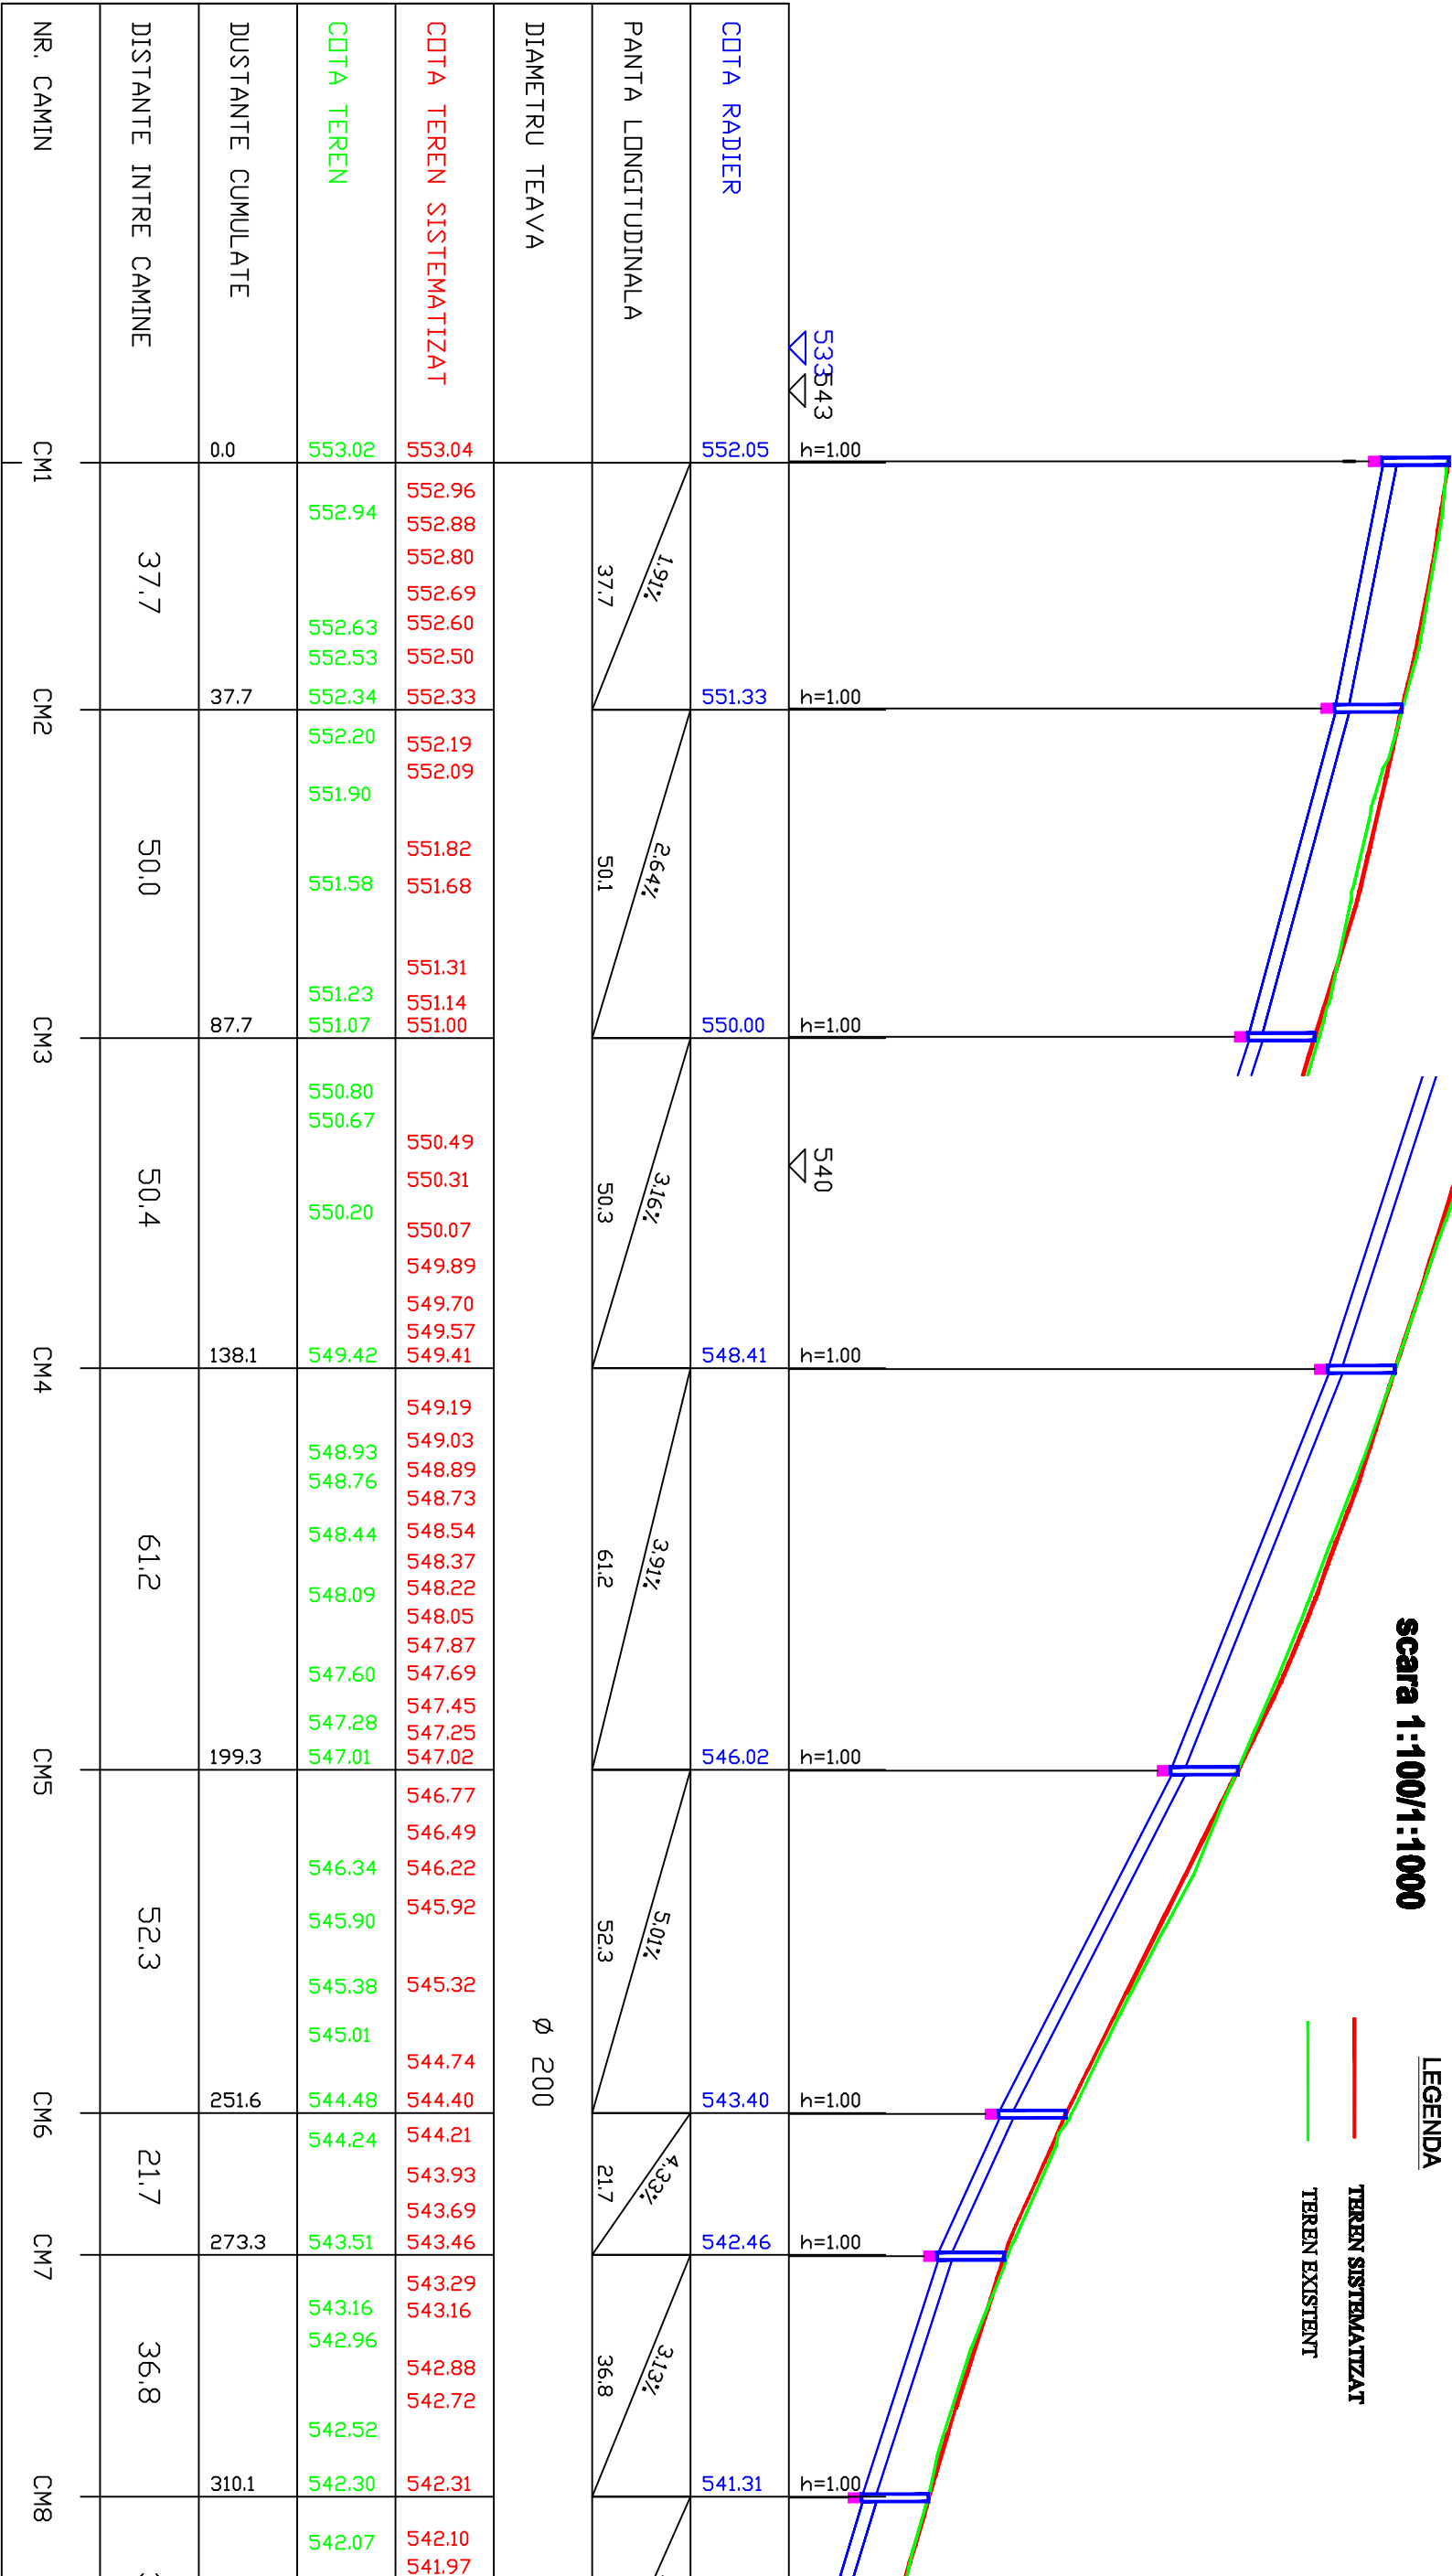

PROIECTANT GENERAL:			M.Y.D.								
			CIVIL ENGINEERING								
			DESIGN								
BENEFICIAR:			LUCRARE			VERIFICATOR			DRUM		
S.C. VIETRIA SERVICE S.R.L.			STRAZI ORASUL SF. GHEORGHE, JUDE COVASNA			NUMERATOR			CERINTA		
PROIECTANT			CERINTA			STRADA CANIERI			PROFIL LONGITUDINAL DRUM SI CANALIZARE PLUMBATA		
N. BALEANU		SEMANTURA									
VERIFICAT		B. BUCURTES									
SER PROIECT		N. BALEANU									
DATA		SEMNA									
NOIEMBRIE 2016		1-1001-1000		EXEMPLAR NR.		FIZA PROIECT		NUMAR PROIECT		NUMAR PLANSA	
				AS BILD		1411-6				P 10.1	
Eseu tehnica cuprinsa, realizata de inginerii desemnati sau aprobatii scrisa a S.C. VIETRIA SERVICE S.R.L. Proiectant											

Este lucrare cuprinsa, realizarea si implementarea documentului sau aplicatiei este de responsabilitatea S.C. VIETRIA SERVICE SRL