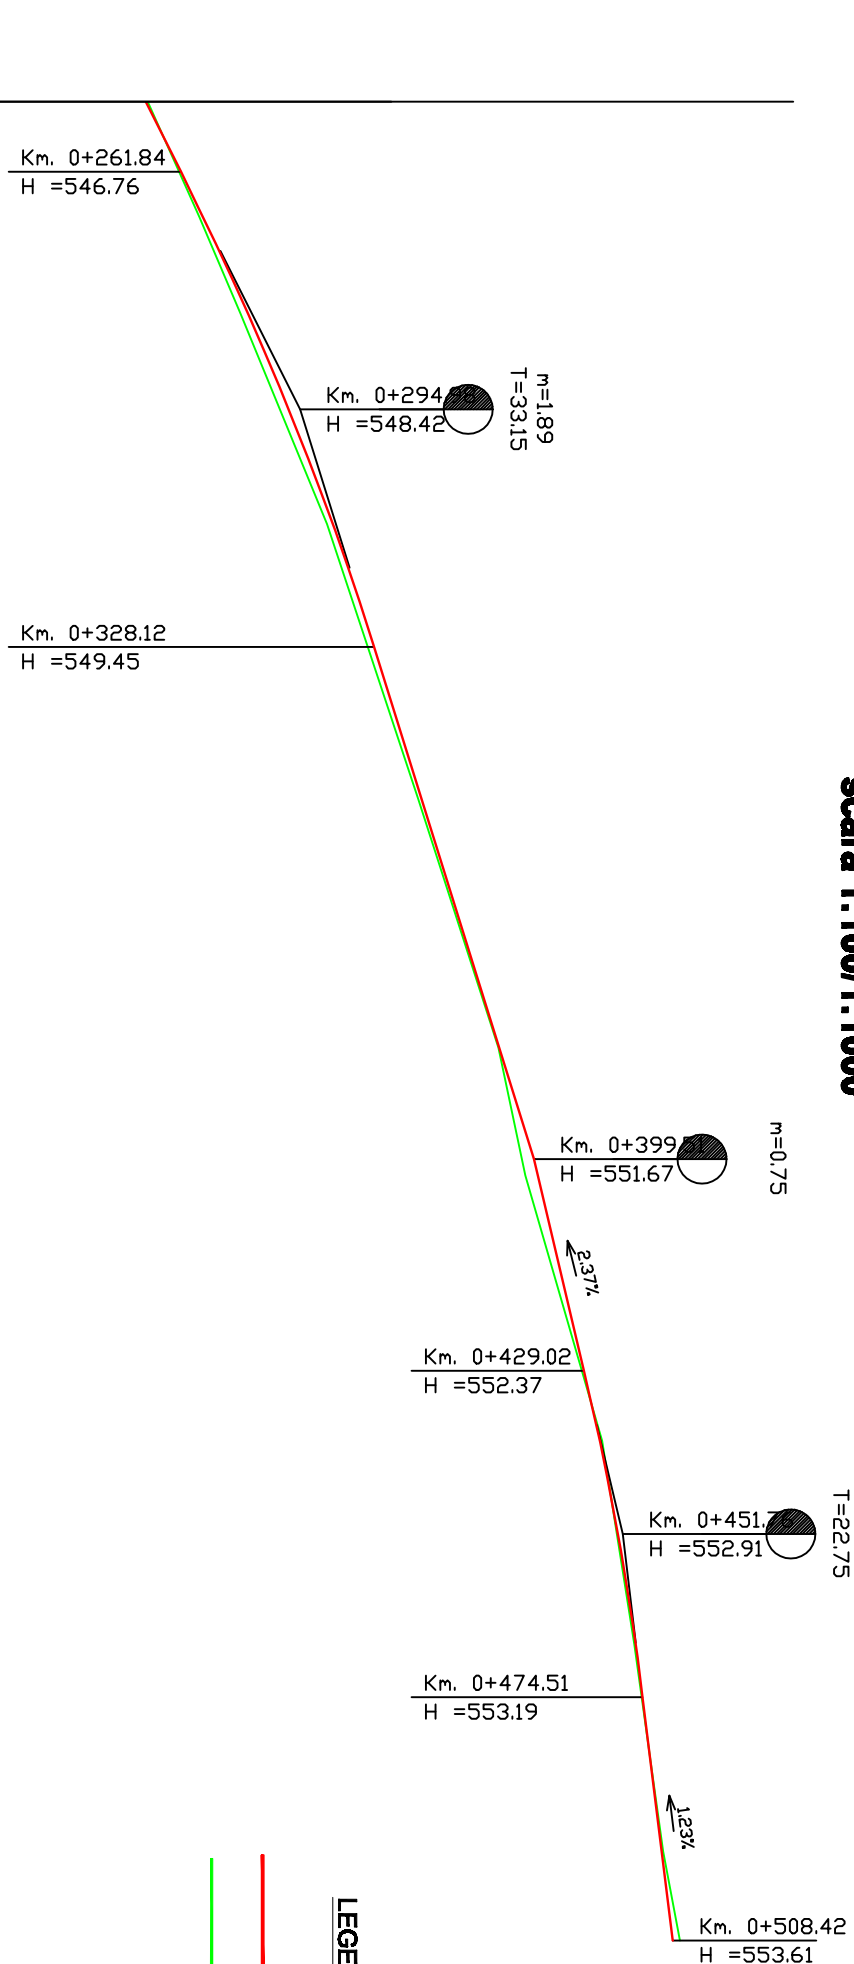
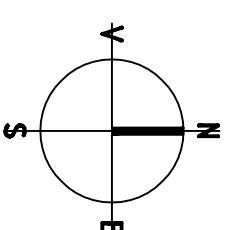



PROFIL LONGITUDINAL

scara 1:100/1:1000

[illegible]

PROJECTANT GENERAL:									
 M.Y.D. CIVIL ENGINEERING DESIGN									
BENEFICIARY:		LICENCE		STRADA ORASUL SF. GHEORGHE, JUDE. COVASNA					
S.C. VECTRA SERVICE S.R.L.									
PROJECT		OBJECT		STRADA CANIERI					
PROJECTANT		NAME							
VERIFICAT		S. DUMITRU							
SEF PROJECT		N. NALBANU							
DATA		SCARA		EXEMPLAR NR.		PAGA PROJECT		NUMAR PROJECT	
NOVEMBRIE 2016		1-1001-1000				AS BILD		1414-C	
						PROIECT. LONGITUDINAL		NUMAR PLANSA	
								P 2.3	