


Buc.	In ansamblul
16	Rail/1
16	Rail/2

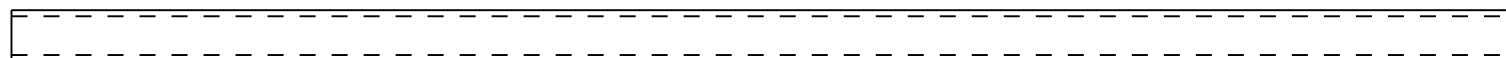

CHS33.7X4.0 x 1000

P/22	CHS33.7X4.0	S235J2G3	32	1000.0	2.93	93.70
Poz	Tip Profil	Cal. Otel	Buc.	Lungime	/Buc	Totala
Extras de laminate					Greutate	
TOTAL					93.70	

Proiectant: STIGMA BUILDING MANAGEMENT SBM NR. TEL: 0733-113323 NR. FAX: 0368-444005				Beneficiar: PRIMARIA MUN. SFANTU GHEORGHE	Proiect nr. 521/2016
Specificatie	Nume	Semnatura	SCARA 1:5	Titlu proiect: REFACERE POD CU SUPRASTRUCTURA DE LEMN IN MUN. SFANTU GHEORGHE LOC. CHILIENI	Faza de proiectare: P.Th+D.E
SEF PROIECT	Ing. Cristea Cristian				
PROIECTAT	Ing. Mirel Adrian		DATA 2016	Titlu plansa:	Plansa nr.
DESENAT	Ing. Cristea Cristian			Teava Tubulara - [P.22]	[P.22]
VERIFICAT D.A.P.					Revizia nr. REV-03
					Editia nr. 01