


Buc.	In ansamblul
1	GR/3

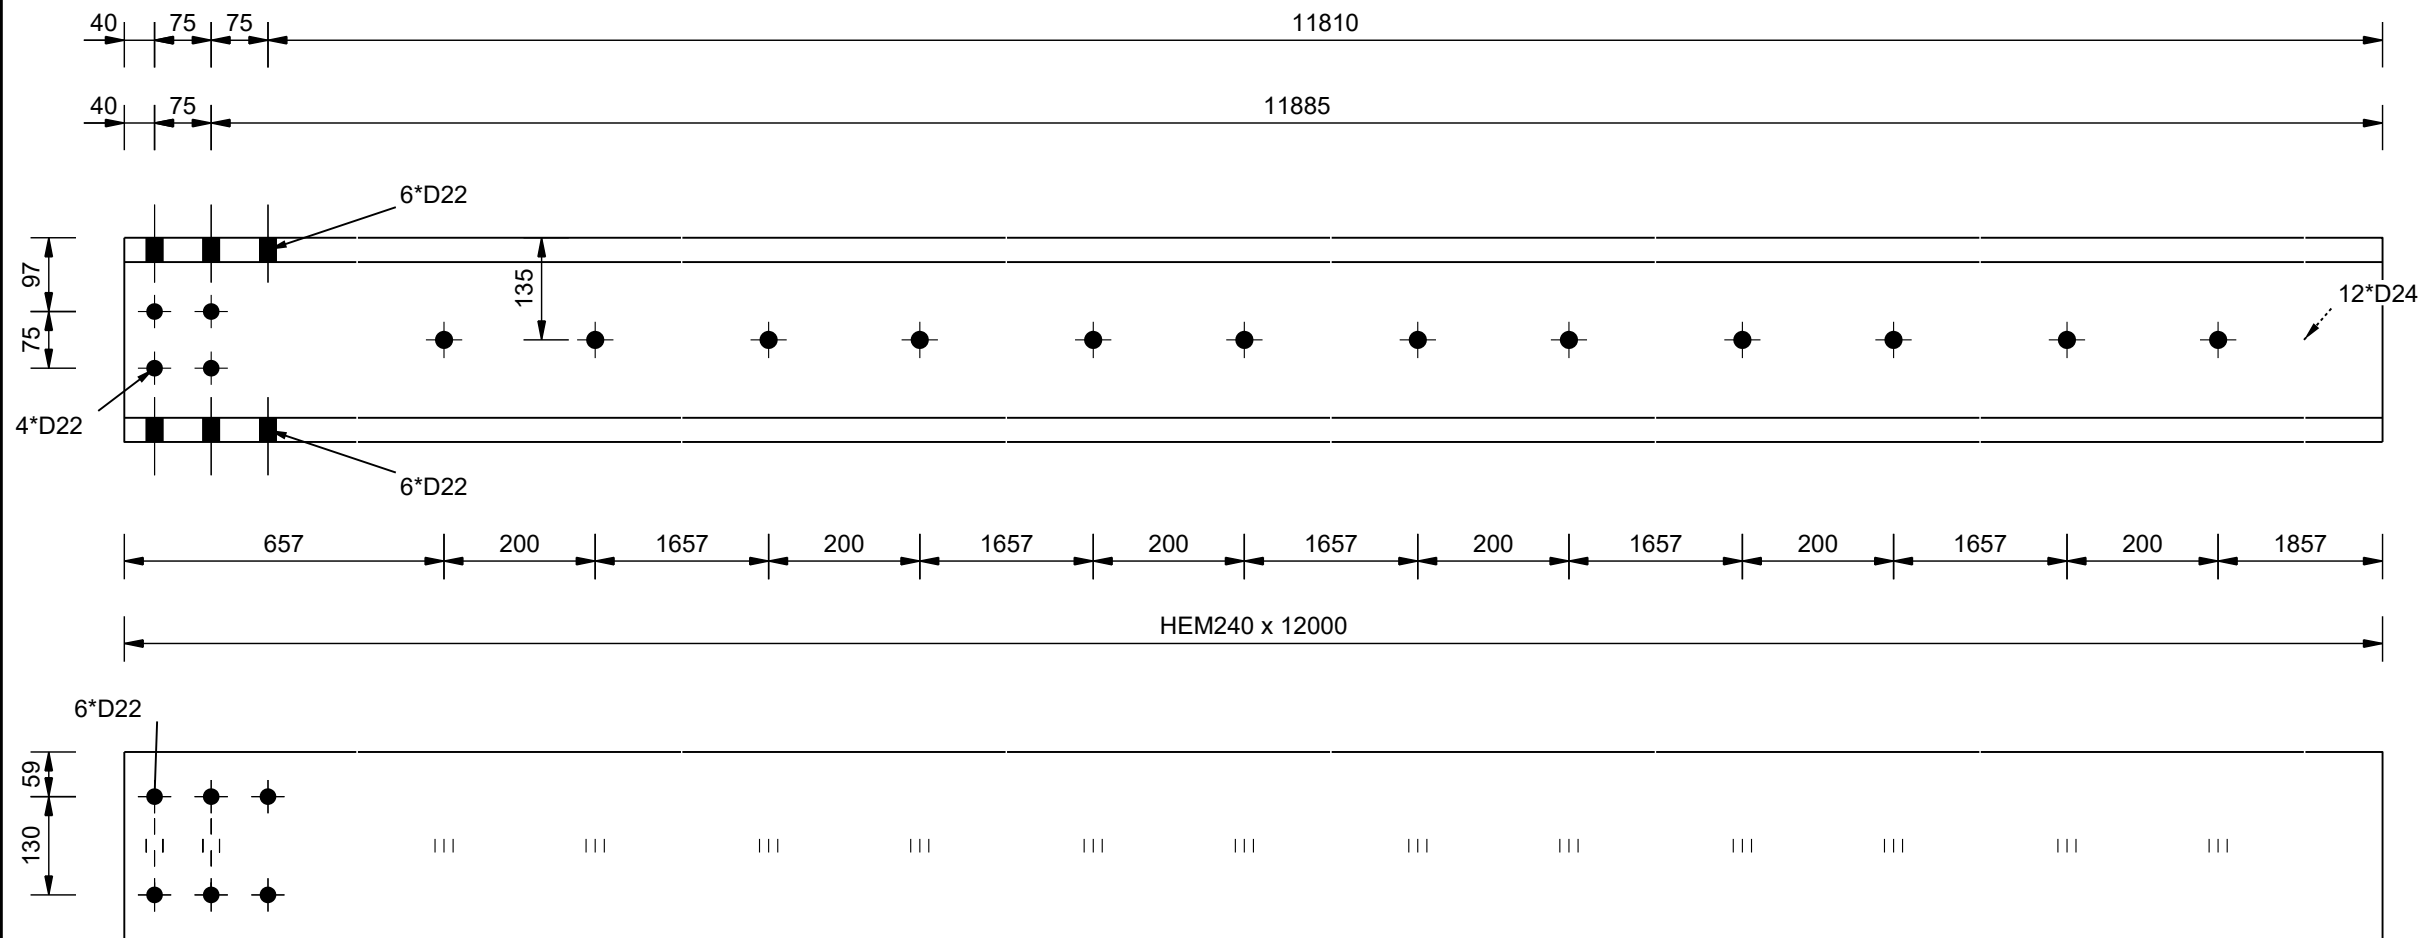

P/28	HEM240	S235J2G3	1	12000.0	1884.00	1884.00
Poz	Tip Profil	Cal. Otel	Buc.	Lungime	/Buc	Totala
Extras de laminate					Greutate	
TOTAL					1884.00	

Proiectant: STIGMA BUILDING MANAGEMENT SBM NR. TEL: 0733-113323 NR. FAX: 0368-444005				Beneficiar: PRIMARIA MUN. SFANTU GHEORGHE	Proiect nr. 521/2016
Specificatie	Nume	Semnatura	SCARA 1:10	Titlu proiect: REFACERE POD CU SUPRASTRUCTURA DE LEMN IN MUN. SFANTU GHEORGHE LOC. CHILIENI	Faza de proiectare: P.Th+D.E
SEF PROIECT	Ing. Cristea Cristian				
PROIECTAT	Ing. Mirel Adrian		DATA 2016	Titlu plansa: Profil I - [P.28]	Plansa nr. [P.28]
DESENAT	Ing. Cristea Cristian				
VERIFICAT D.A.P.					Revizia nr. REV-03
			Editia nr. 01		