


TEREN HANDBAL

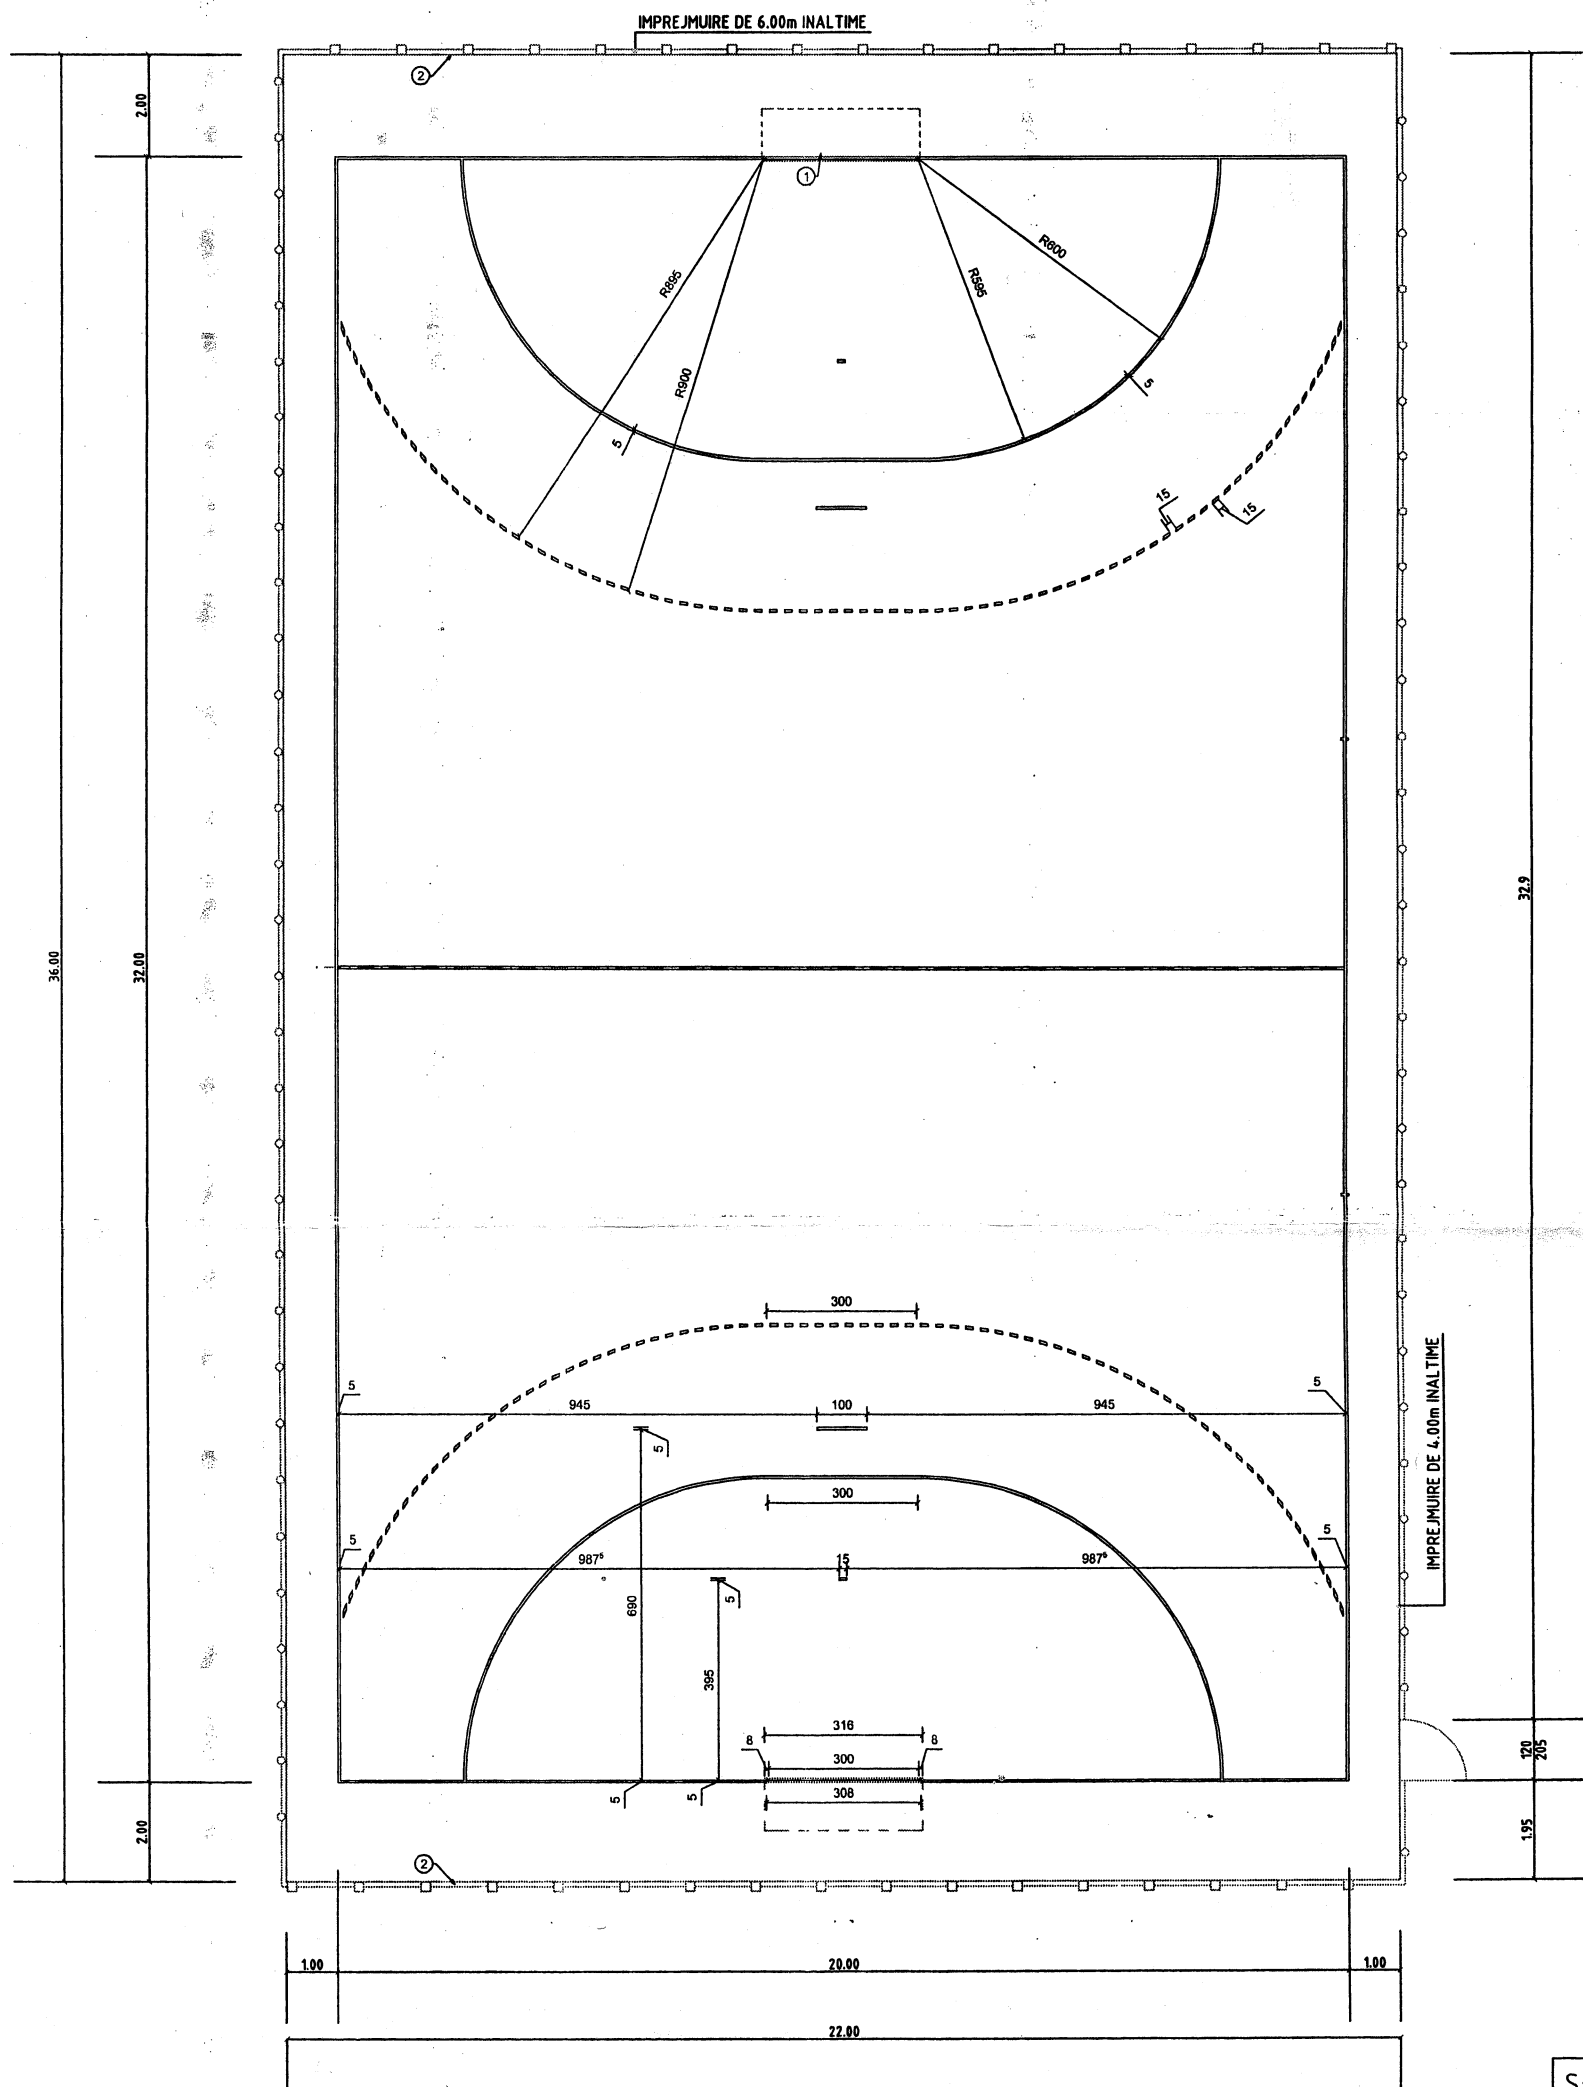

KOSZTANDI VILMOS  
BIROU IND. DE ARHITECTURA  
Nr.32/2003, Ordinul Arhitecților BV-T.N.A. Nr.2159  
telefon 0367-402177; mobil 0753568466

VERIFICATOR EXP.	NUME	SEMNATURA	CERINTA	REFERAT / EXPERTIZA Nr. / DATA	
Orion crux S.R.L.	520063 SFANTU GHEORGHE, Str. Vasile Goldis Nr.2 Etaj I, Camera 67, Jud. COVASNA Tel. 0744-435241 E-mail: orion_crux111@yahoo.com CIF: 32397384 J14/230/2013			BENEFICIAR: LICEUL TEHNOLOGIC -ECONOMIC ADMINISTRATIV „BERDE ARON,, DENUMIRE: SISTEMATIZARE VERTICALA LA LICEUL TEHNOLOGIC ECONOMIC ADMINISTRATIV "BERDE ARON" LOCALITATE: mun. SF.GHEORGHE, Jud. COVASNA	PR. NR. 50/2018 FAZA D.A.L.I. NR. PL. A-02
SEF PROIECT	ing. FERENCZY C.		SCARA 1:150	TITLUL PL.	
PROIECTAT	arh. KOSZTANDI V.		DATA 2018	PLAN TEREN HANDBAL	
DESENAT	tehn. DACZO A.				