
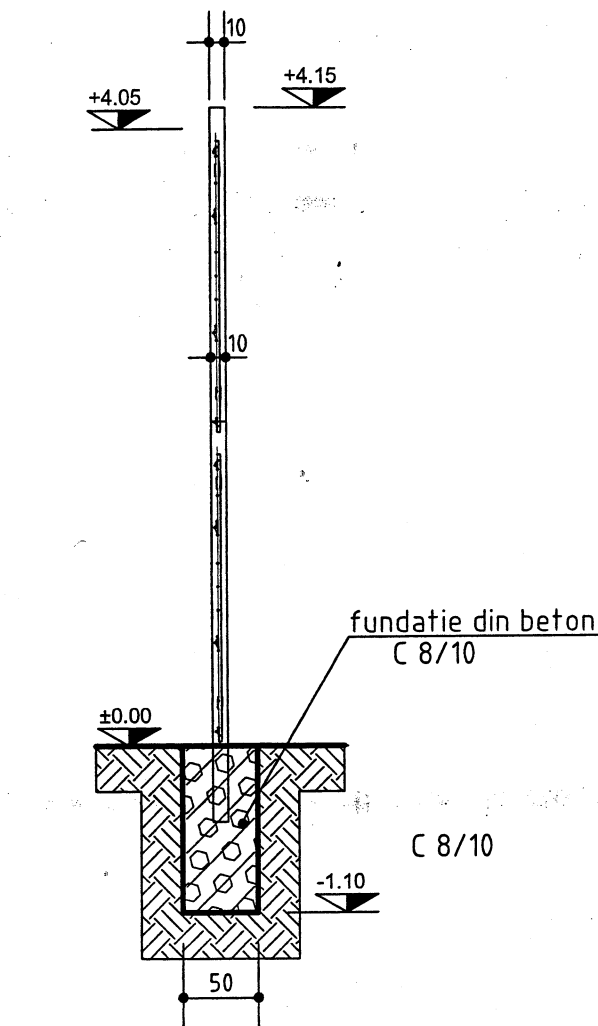


GARD TIP. 1

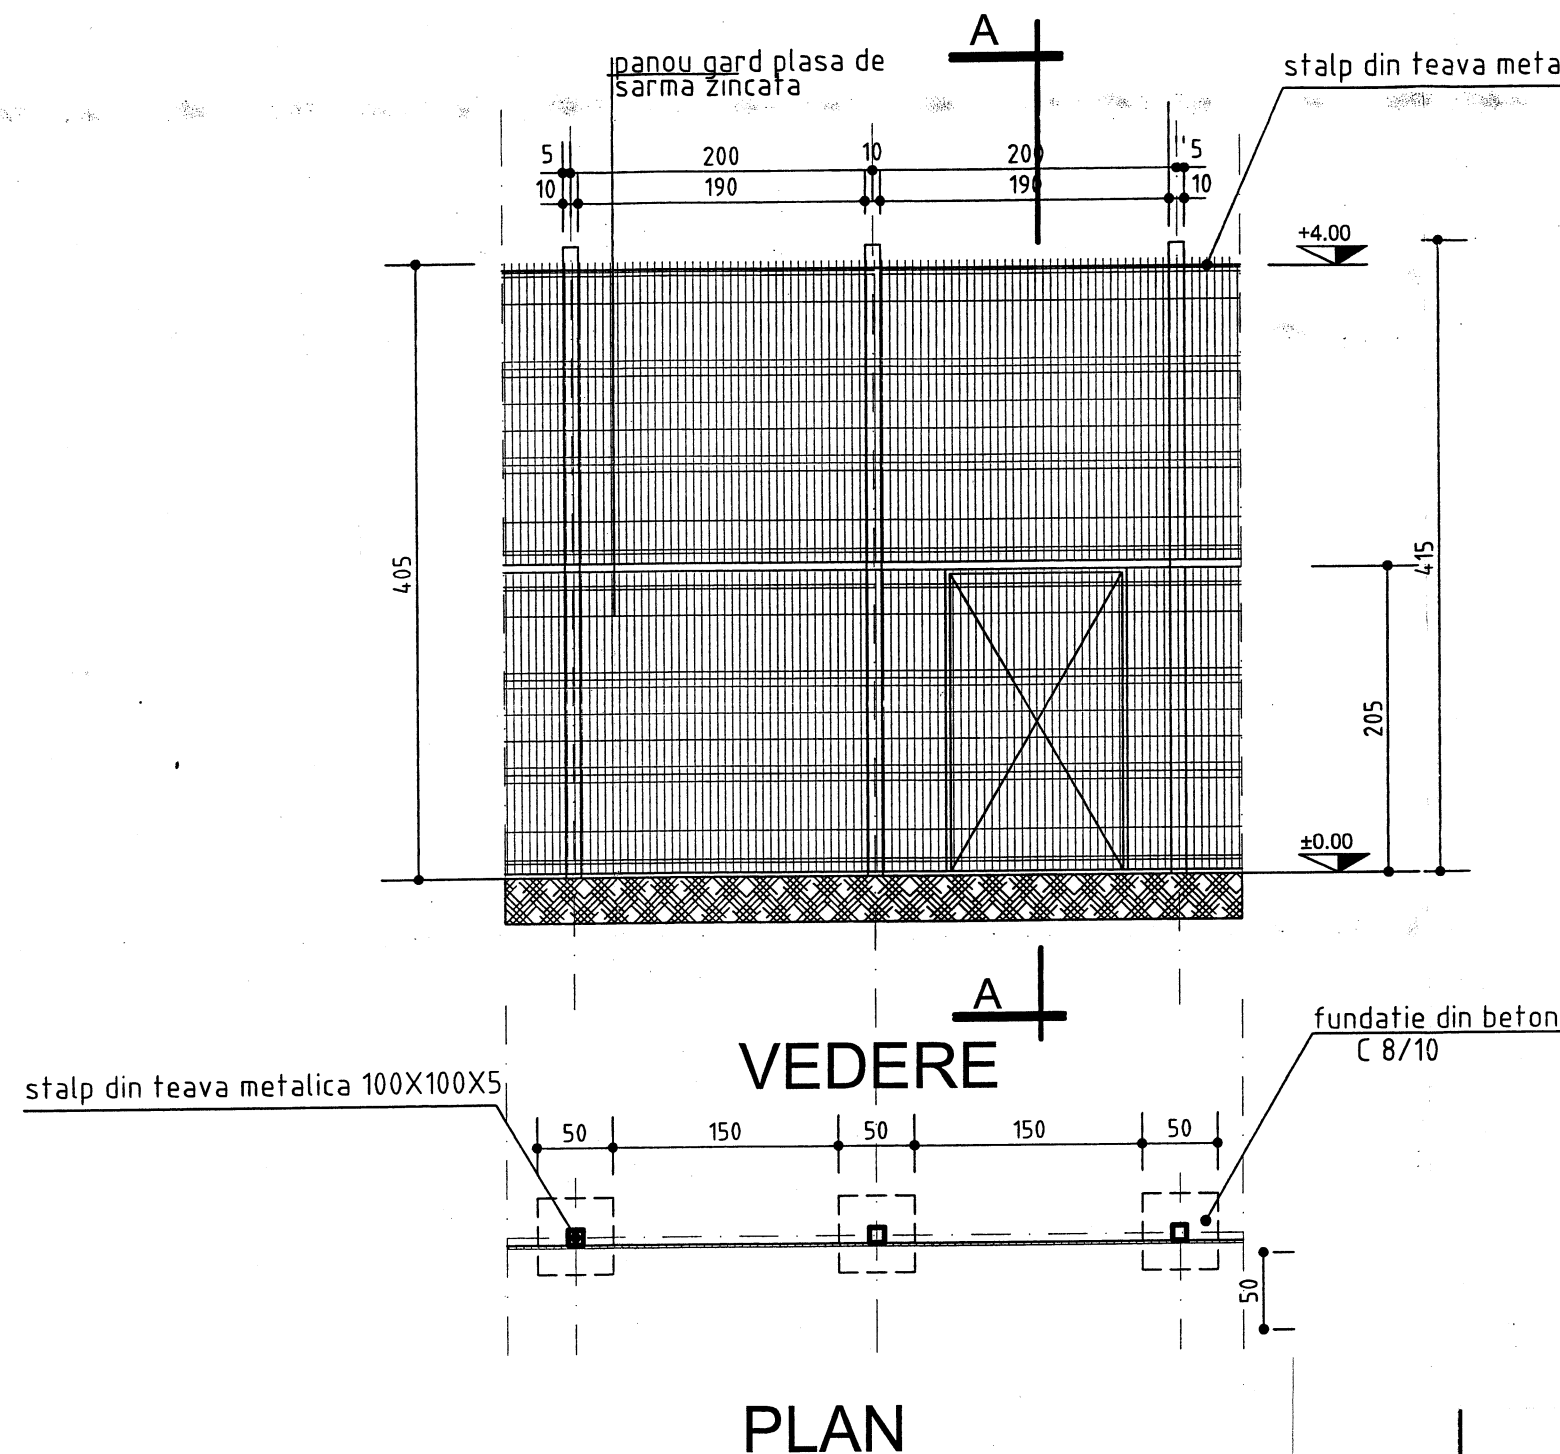

ORDINUL ARHITECTILOR
DIN ROMANIA
2159
Vilmos
KOSZTANDI
Arhitect
cu drept de semnatură

				KOSZTANDI VILMOS BIROU IND. DE ARHITECTURA Nr.32/2003, Ordinul Arhitecilor BV-T.N.A. Nr.2159 telefon 0367-402177; mobil 0753568466		
VERIFICATOR EXP.	NUME	SEMNATURA	CERINTA	REFERAT / EXPERTIZA Nr. / DATA		
Orion crux S.R.L.	520063 SFANTU GHEORGHE, Str. Vasile Goldis Nr.2 Etaj I, Camera 67, Jud. COVASNA Tel. 0744-435241 E-mail: orion_crux111@yahoo.com CIF: 32397384 J14/230/2013			BENEFICIAR:	LICEUL TEHNOLOGIC -ECONOMIC ADMINISTRATIV „BERDE ARON„	PR. NR. 50/2018
				DENUMIRE:	SISTEMATIZARE VERTICALA LA LICEUL TEHNOLOGIC ECONOMIC ADMINISTRATIV "BERDE ARON"	FAZA
				LOCALITATE:	mun. SF.GHEORGHE, Jud. COVASNA	D.A.L.I.
SEF PROIECT	ing. FERENCZY C.		SCARA 1:150	TITLUL PL. GARD TIP 1		NR. PL.
PROIECTAT	arh. KOSZTANDI V.		DATA 2018			A-07
DESENAT	tehn. DACZO A.					