



# SECTION A-A

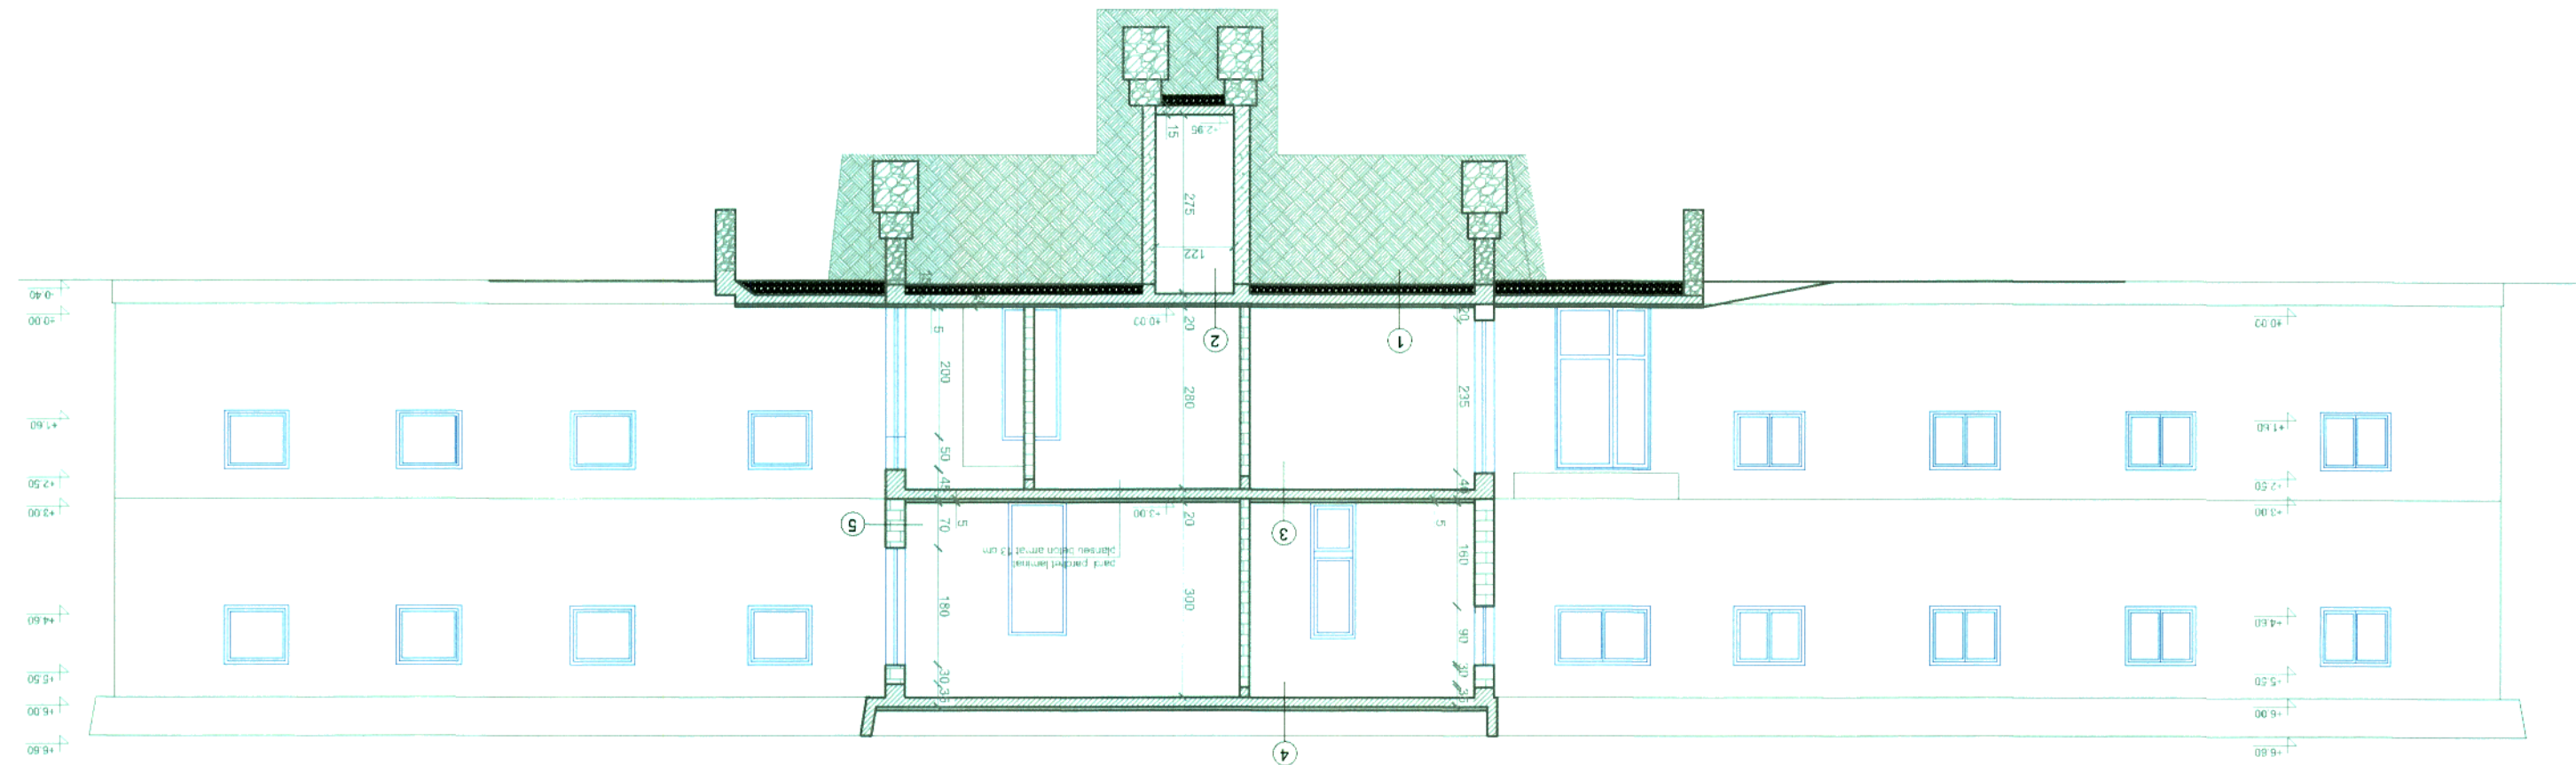

# SECTION B-B

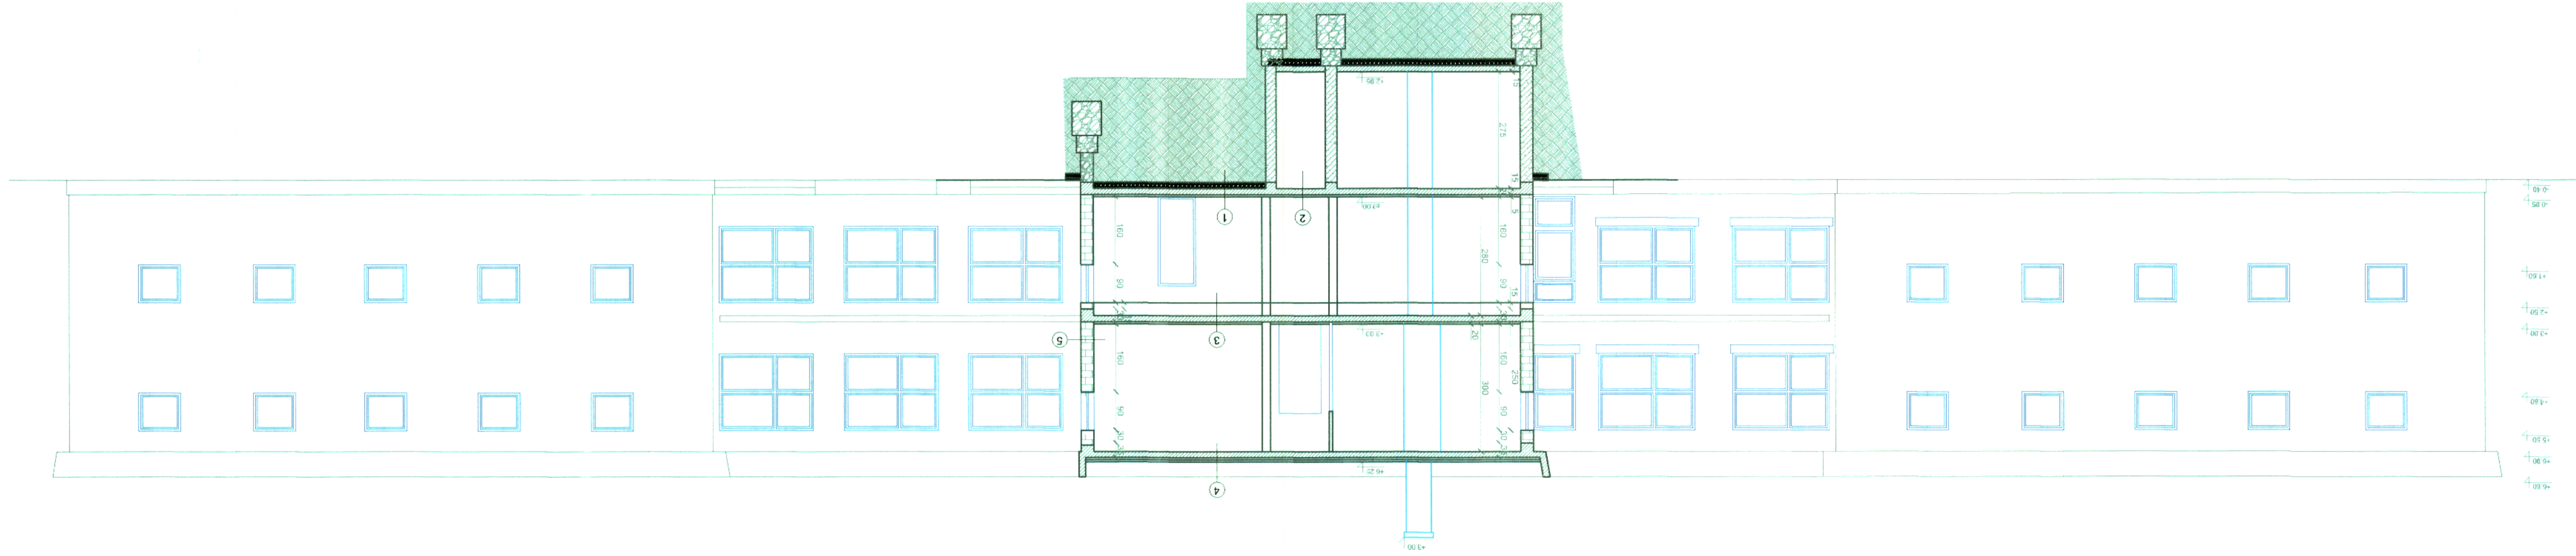

LEGENDA:

- 1 -finisaj  
sapa de egalizare  
placa de beton slab armat  
strat de balast  
teren natural
- 2 -finisaj  
sapa de egalizare  
placa beton slab armat
- 3 -finisaj  
sapa de egalizare  
placa beton slab armat
- 4 -hidroizolatie carton bitum  
sapa de panta  
placa beton armat  
-tencuiala
- 5 -tencuiala interioara  
-tencuiala exteriora  
zidarie de caramide de 4

[illegible]