



FATADA SUD-EST

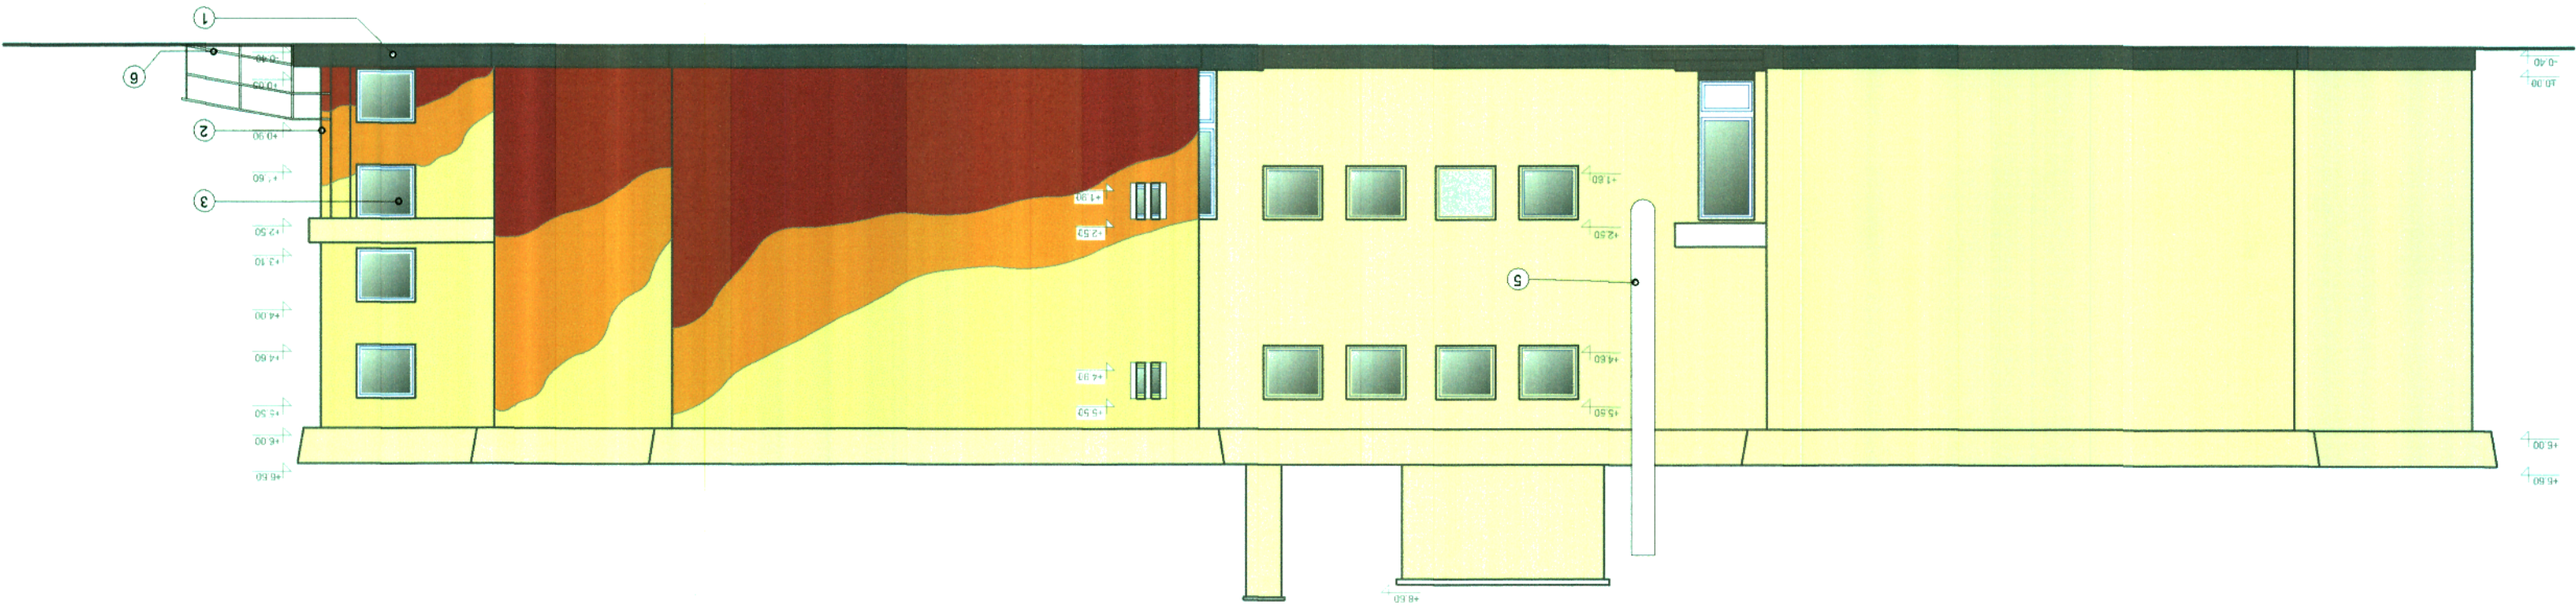

FATADA NORD-VEST

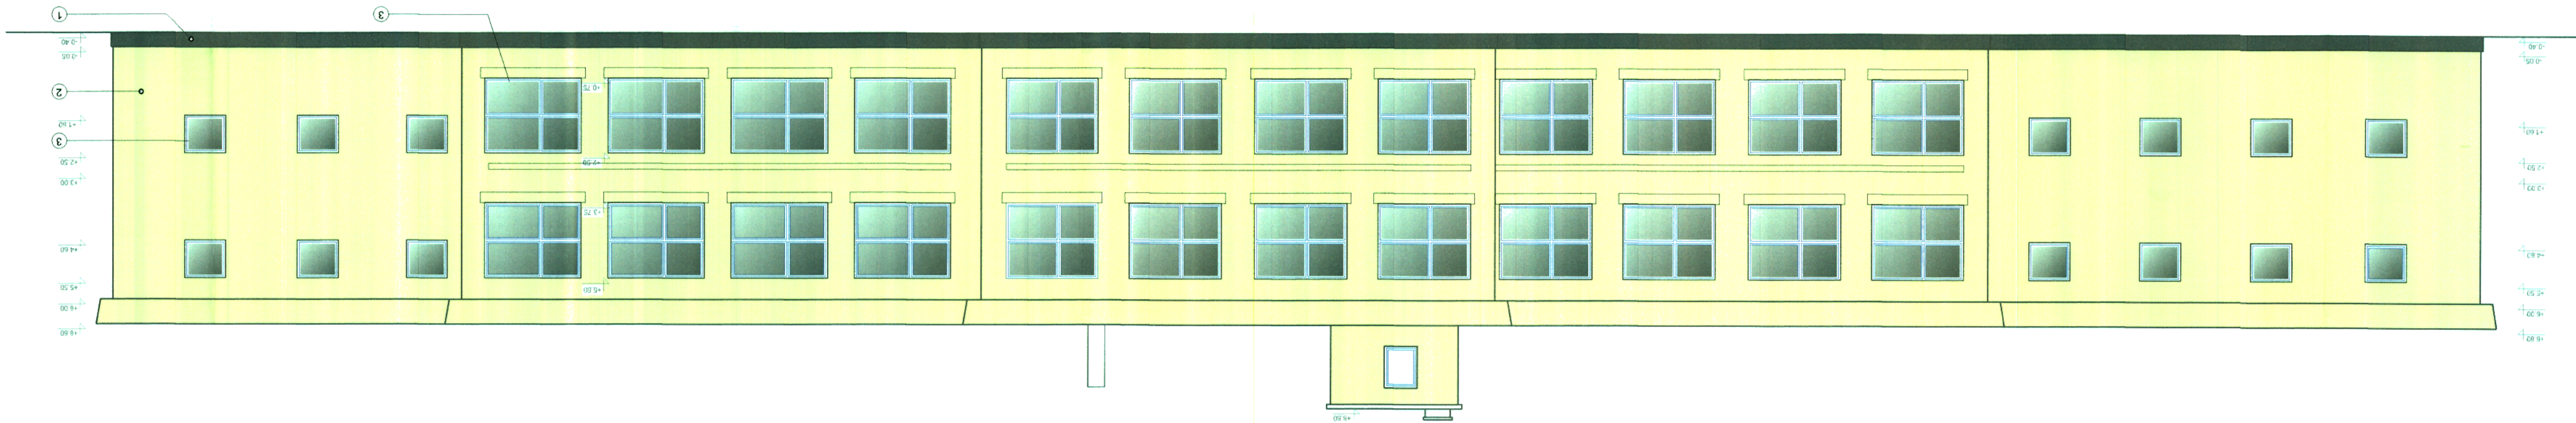

FATADA NORD-EST



FATADA SUD-VEST

Proiectant General: S.C. CONSULTANT TEHNIC FORNIA S.R.L. S.C. CONSULTANT TEHNIC FORNIA S.R.L. Str. Constantin Brancoveanu, nr. 10 Sector 1, Bucuresti		Proiectant de Specialitate: S.C. PILLER STUDIO S.R.L. Str. Constantin Brancoveanu, nr. 10 Sector 1, Bucuresti	
Coordonator: Ing. Bogdan Lavinie		Coordonator: Ing. Bogdan Lavinie	
Nr. proiect: 12.2020		Nr. proiect: 12.2020	
Data: 07.10.2020		Data: 07.10.2020	
Faza: 01		Faza: 01	
Titlu planșă:		Titlu planșă:	
Nr. planșă: A-07		Nr. planșă: A-07	
Scara: 1:100		Scara: 1:100	
Situatia existenta		Situatia existenta	

