


PUZ ZONA INDUSTRIALA

modificare partiala PUZ aprobat prin HCL 252/2009

Sf.Gheorghe, cartierul Campul Frumos nr.5

2.1. situatia existenta

RIDICARE TOPOGRAFICĂ      scara 1 : 750  
Sistem de proiectie Stereo 70  
adresa: Sf.Gheorghe, cart. Câmpul frumos, jud. Covasna  
C.F.nr:25807-Sf.Gheorghe nr.cad.25807-S=22922 mp  
numele beneficiarului: S.C.SEPSILPAR S.R.L.  
Executant  
S.C. EURO-TOPO S.R.L. seria RO-B-1 nr.2113  
ing.Jakab Sándor seria RO-CV-F nr.0001

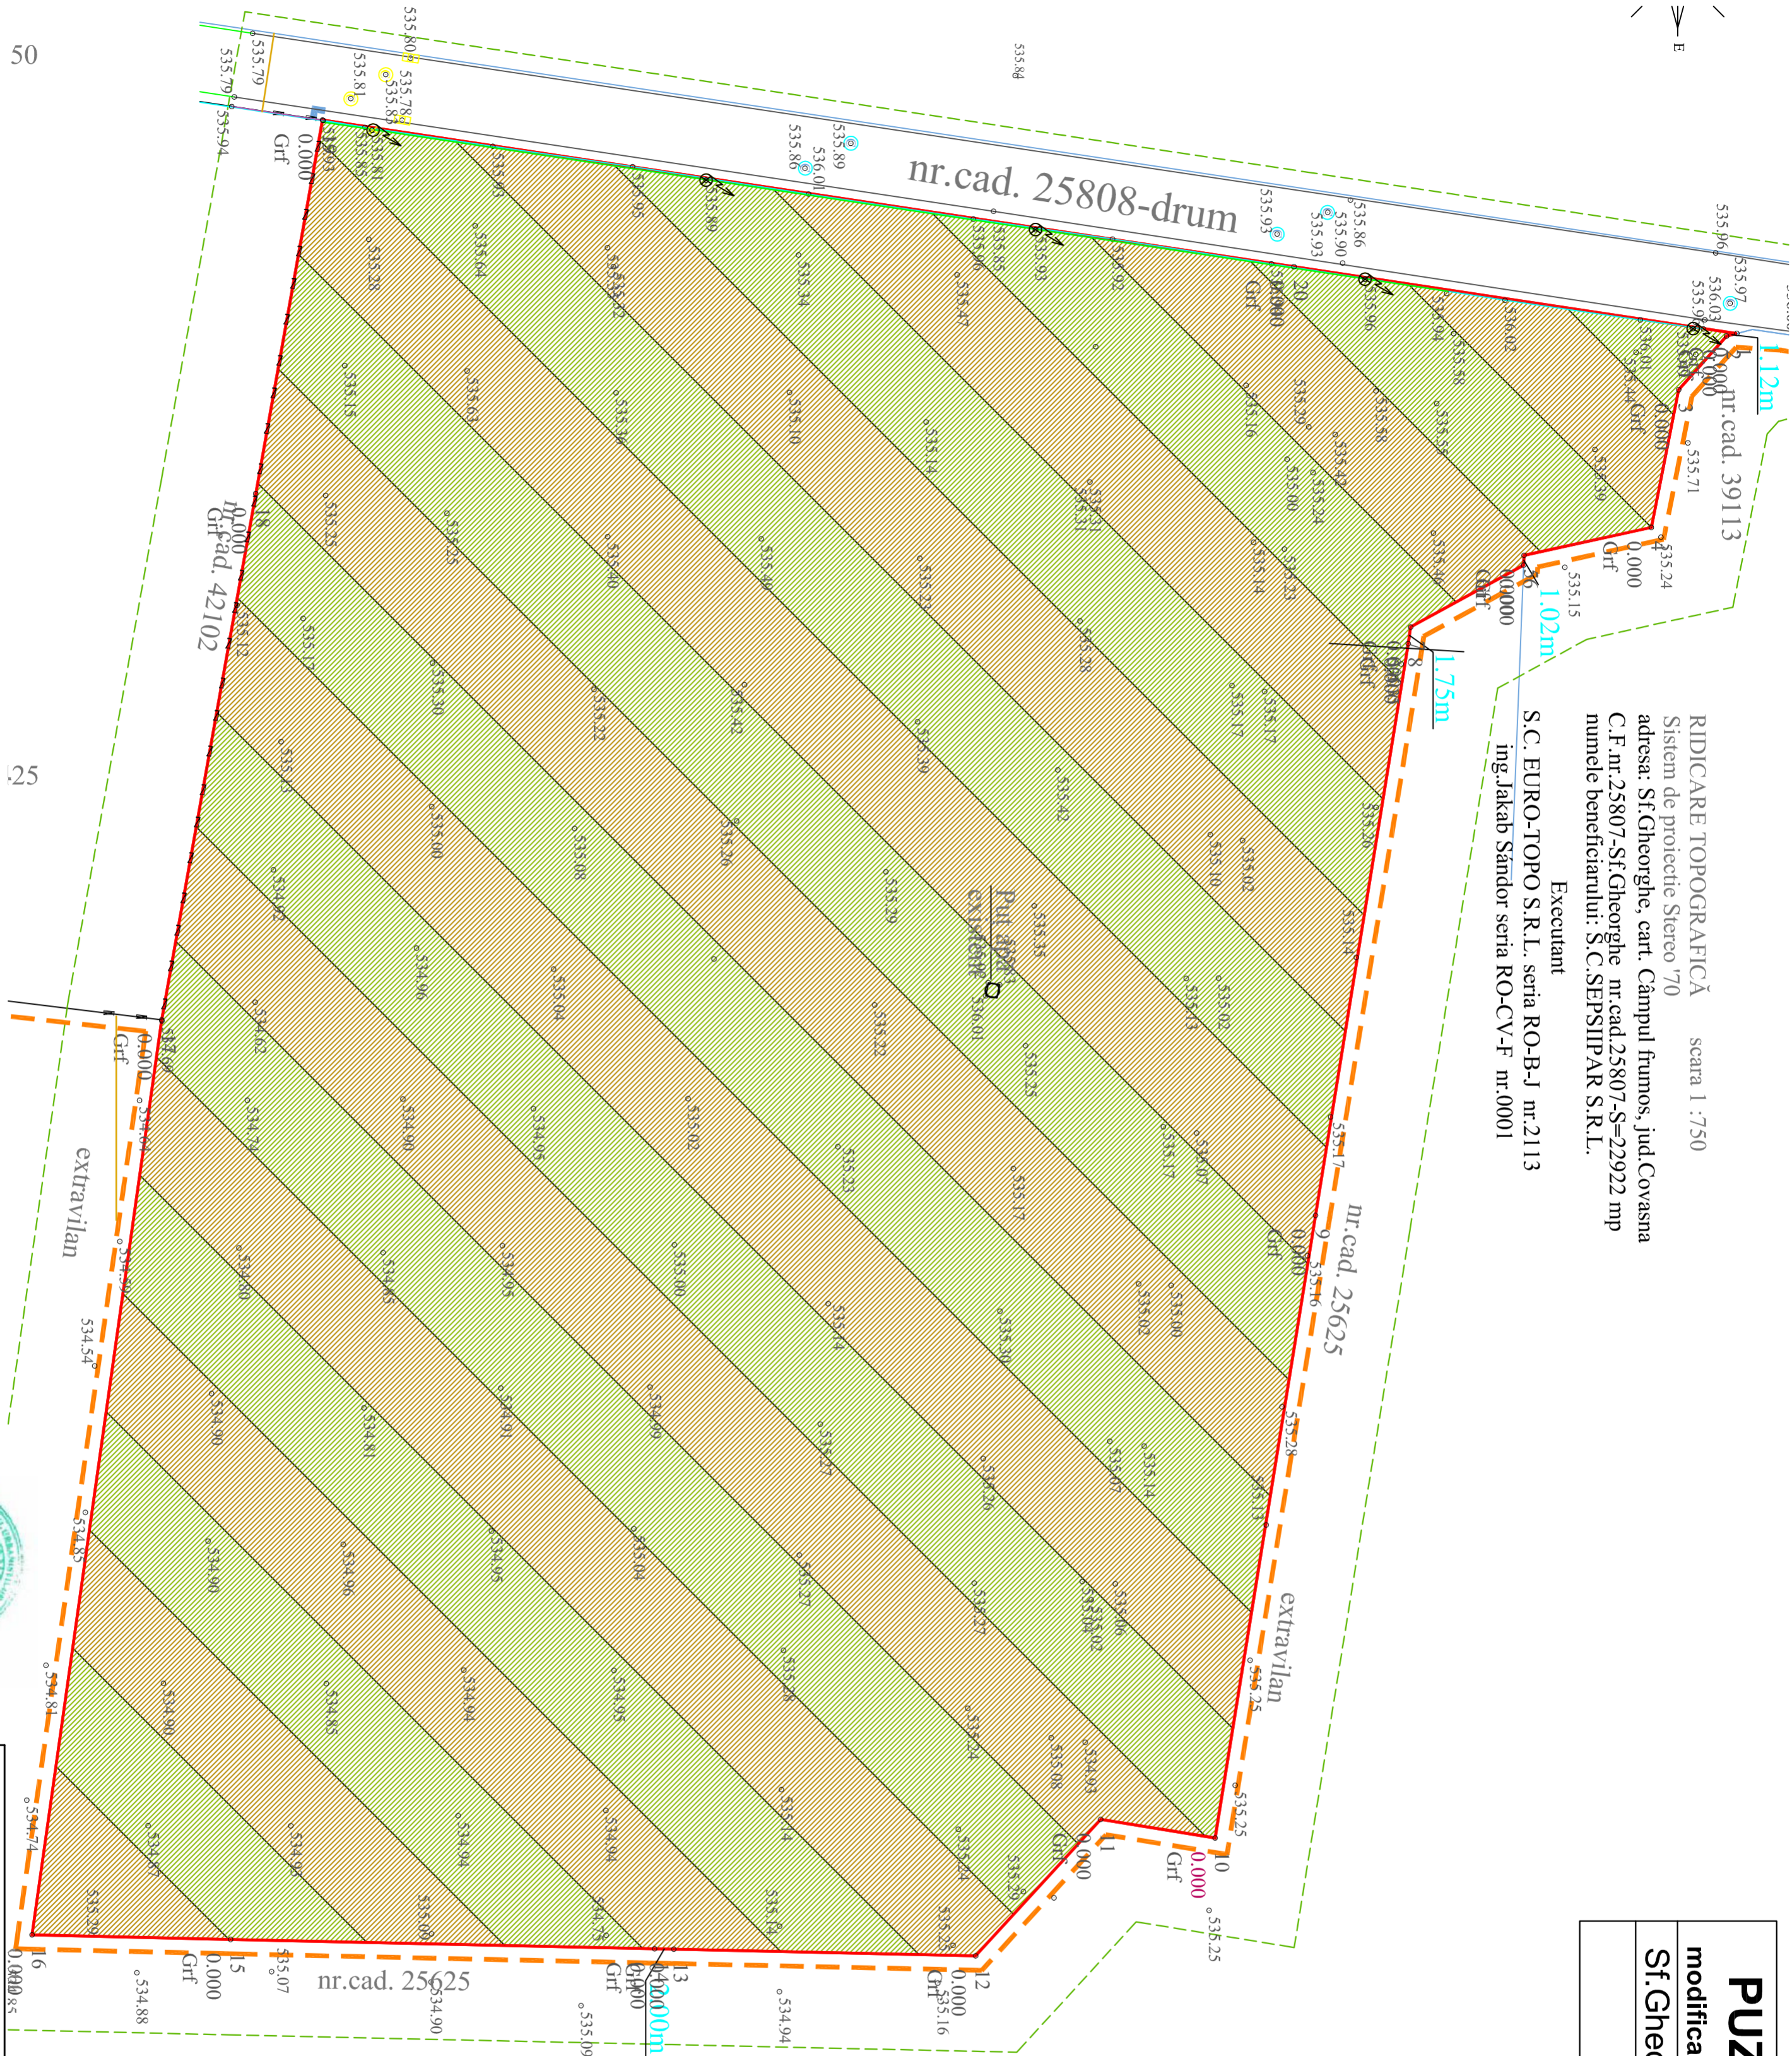


Legenda

- limita zonei studiate
- limita intravilan
- limita zonei reglementate
- drum
- put forat existent

Legenda

zona de productie agro-industriala

profil stradal transversal drum existent

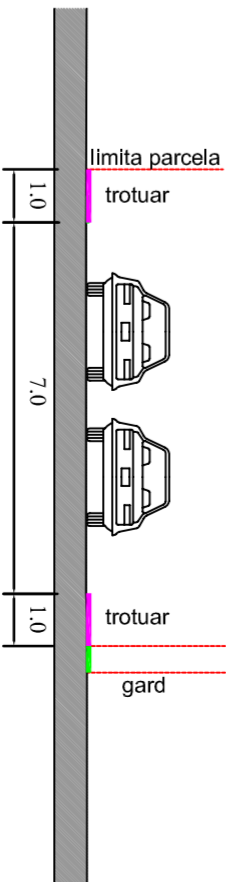

bilant teritorial zona reglementata

destinatia terenului	mp	%
zona de productie agro-industriala	22 922	100.00
TOTAL	22 922	100.00

Proiectant general - B.I.A. Monica Serban tel 0728 320 794    e-mail: monica@serban@yahoo.com				Beneficiar: Municipiul Sântu Gheorghe SEPSILPAR s.r.l.		Proiect. nr. 2316/2023
				Titlu proiect: PUZ ZONA INDUSTRIALA modificat planșă PUZ sporăd. prin P.C.L. 252/2009		
				Faza: PUZ		
Specificatie	Nume	Semnatura	Data	Amplasament:		Plansa nr. 3.1
Self proiect	artl. Monica Serban		noi. 2023	cartier Campul Frumos nr.5		
Proiectat	artl. Monica Serban			Sf. Gheorghe, jud. Covasna		
Desenat	artl. Monica Serban		SCARA 1:500	REGLEMENTARI URBANISTICE		

