


Plan Urbanistic Zonal "ZONA REZIDENTIALA" Chilieni, mun. Sf. Gheorghe, jud. Covasna

situatia existenta - zonificare si retele

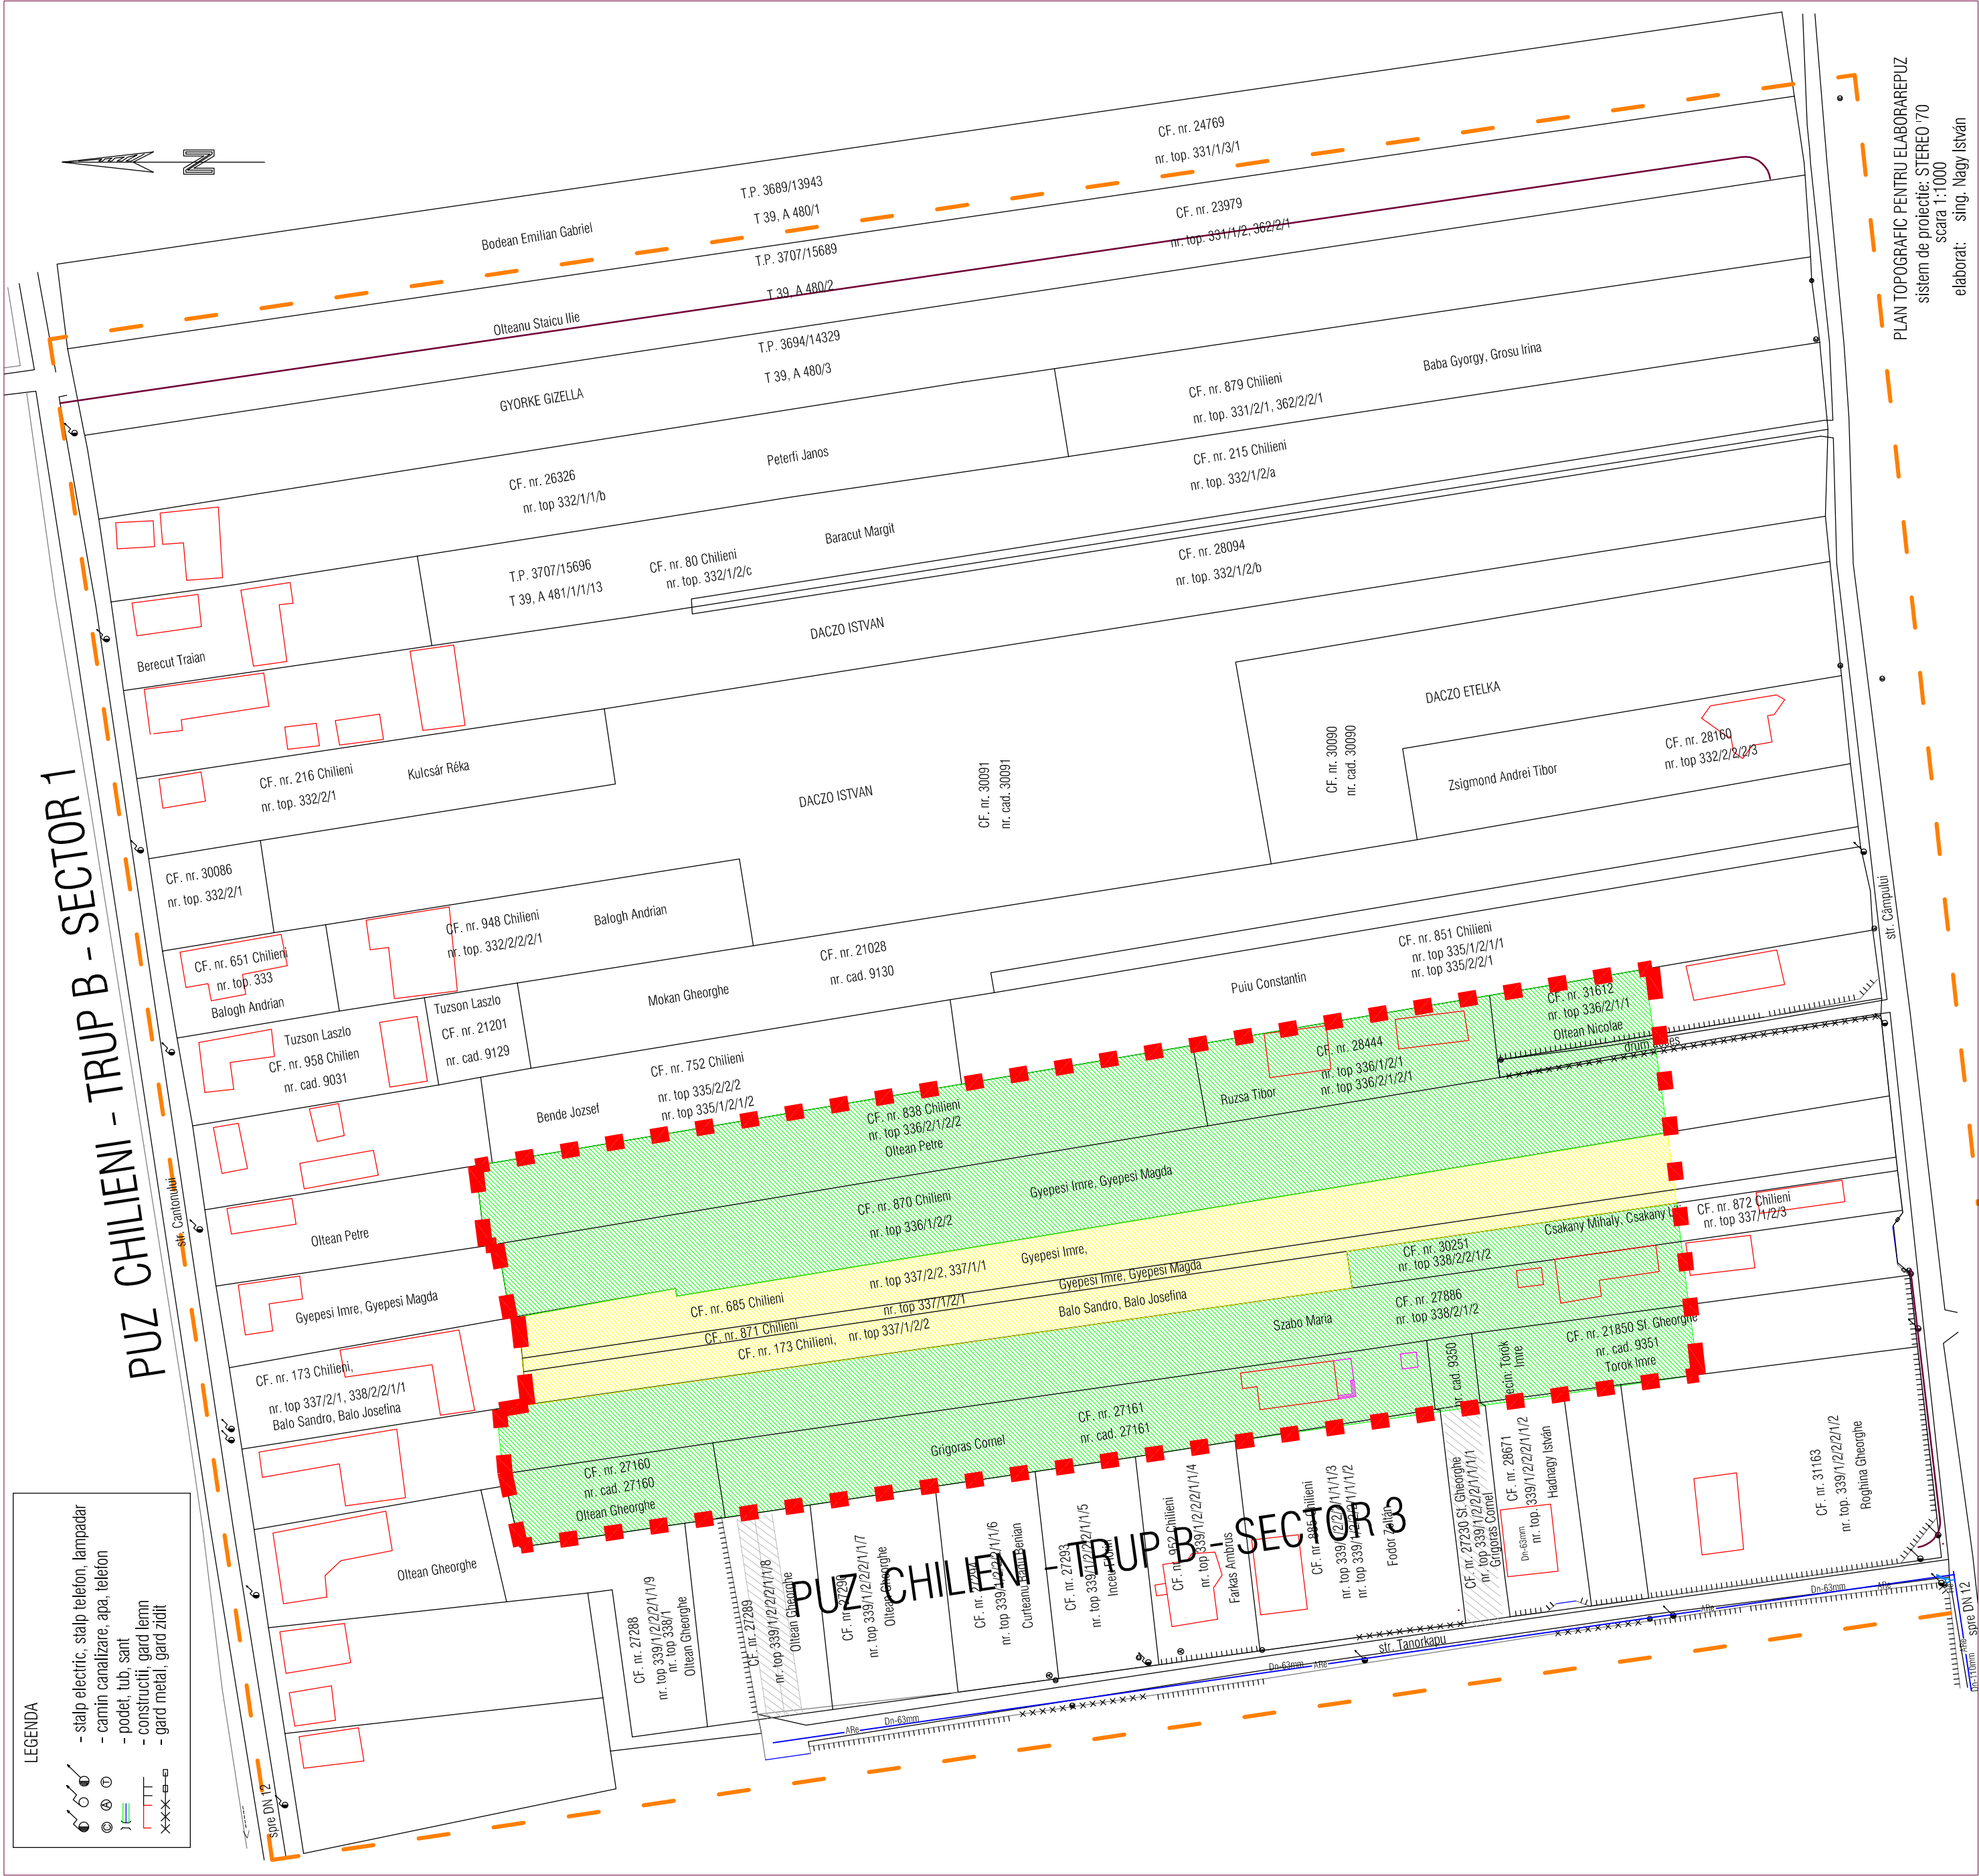

LEGENDA

- zona reglementari circulatii
- zona reglentari loturi
- strada existenta
- limite parcele
- construcatii existente: case si anexe

ZONIFICARE

- teren agricol in intravilan - cf. extrase C.F
- teren pentru curt-construcatii - cf. extrase C.F
- strazi prevazute in PUZ aprobat anterior

- retea de apa existenta
- hidrant existent
- linie electrica aeriana existenta LEA 20kV

bilant teritorial - zona reglementata prin PUZ		
	ha	%
teren agricol in intravilan (cf. extras CF)	1.44	78.68
teren pentru curti-construcatii (cf. extrase CF)	0.39	21.32
TOTAL	1.83	100.00

POTexistent: 2.33%  
CUTexistent: 0.04

Serban Monica <i>SM</i> birou individual de arhitectura	Beneficiar:	Municipiul Sfantu Gheorghe	Proiect nr.:	1205/2012
	Finantator:	Grigoras Cornel Ion, Grigoras Iulia	Faza:	PUZ
	Titlu proiect:	PLAN URBANISTIC ZONAL		
	Amplasament:	ZONA REZIDENTIALA		
	Scara:	1:2000		
Specificatie	Nume	Semnatura	Scara:	1:2000
Sef proiect	arh. Monica Serban			
Proiectat	arh. Monica Serban		Data:	07/2013
Desenat	arh. Monica Serban		Titlu planșă:	SITUATIA EXISTENTA
				ZONIFICARE SI CIRCULATII
			Planșă nr.:	2.2