



Plan Urbanistic Zonal "ZONA REZIDENTIALA"


Chilieni, mun. Sf. Gheorghe, jud. Covasna


rețele edilitare


LEGENDA


- stâlp electric, stâlp telefon, lampadar

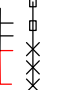

- canalizare, apă, telefon

 

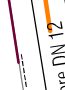- podet, tub, sant



- constructii, gard lemn



- gard metal, gard zidit


LEGENDA


 zona reglementari circulatii


 zona reglementari loturi


 strada existenta


 limite parcele


 constructii existente: case si anexe


 constructii propuse - case de locuit

 retea de apa existenta

 hidrant existent

 retea de apa propusa

 linie electrica aeriana existenta LEA 20kV

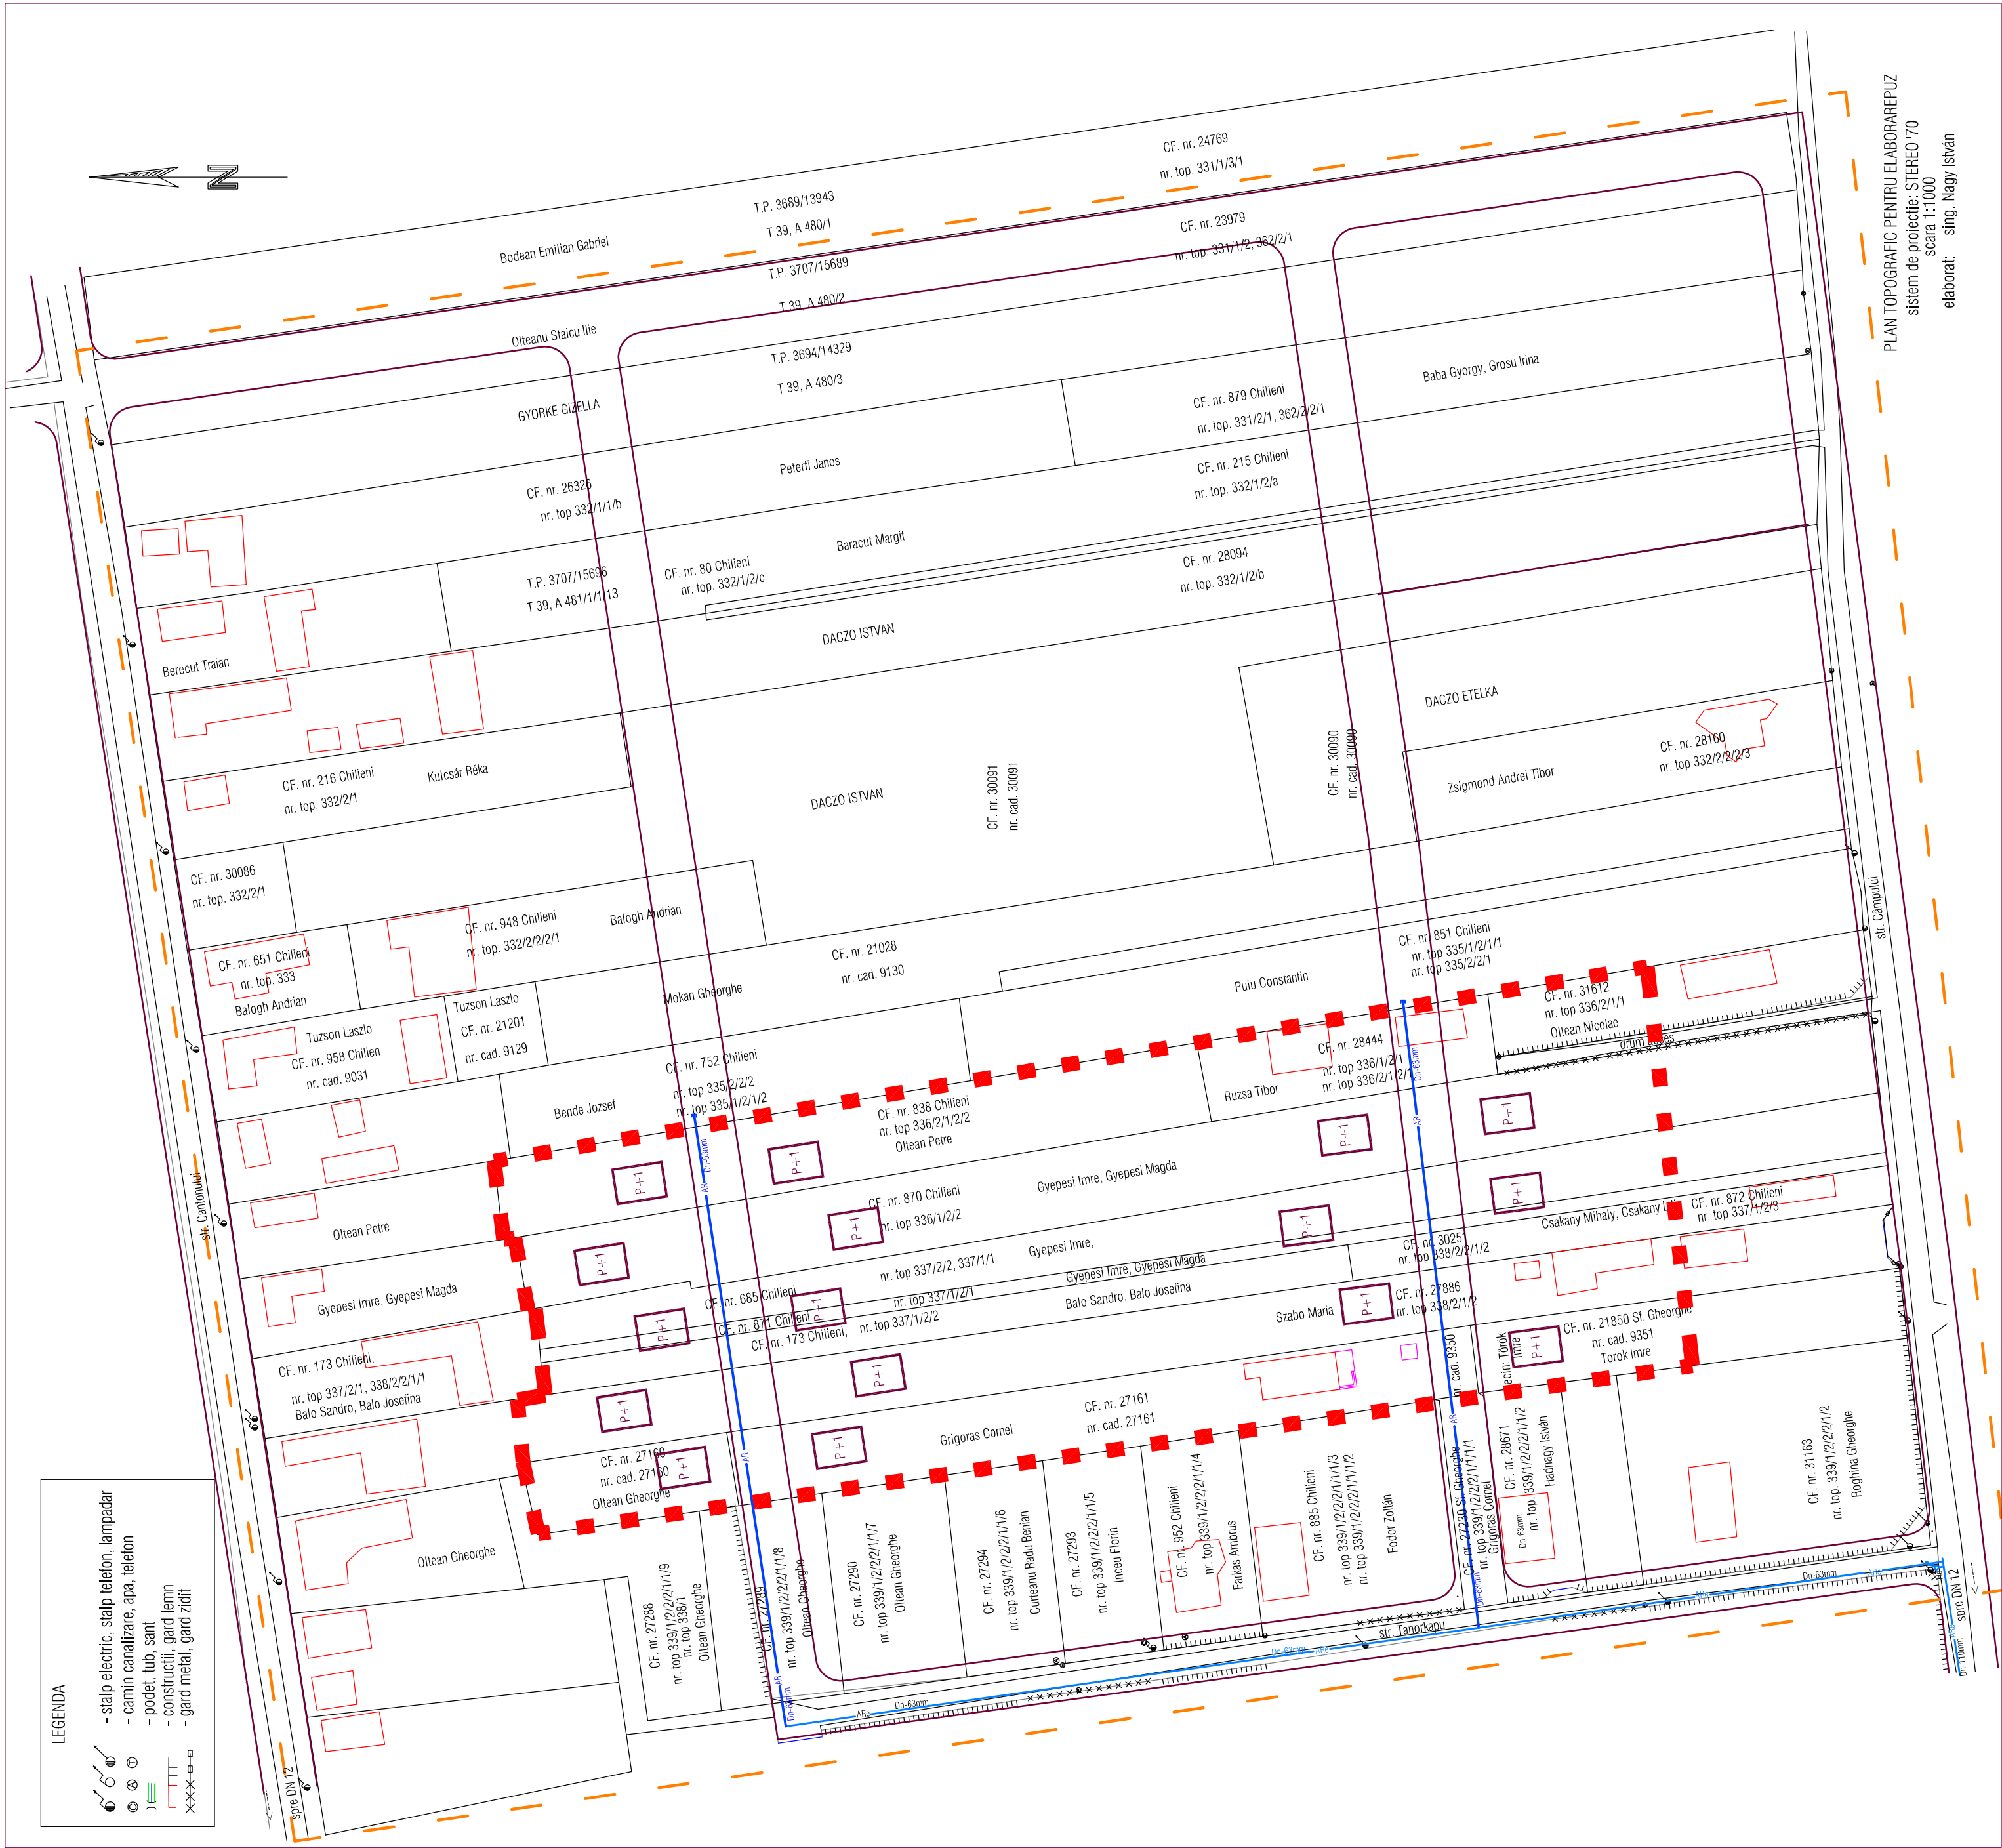

PLAN TOPOGRAFIC PENTRU ELABORAREPUZ
sistem de protectie: STEREO 70
scara 1:1000
elaborat: sing. Nagy István

Serban Monica SM birou individual de arhitectura	Beneficiar: Municipiul Sfantu Gheorghe		Proiect nr.: 1205/2012
	Finantator: Grigoras Cornel Ion, Grigoras Iulia	Faza:	
	Titlu proiect: PLAN URBANISTIC ZONAL		PUZ
	Amplasament: ZONA REZIDENTIALA		Plansa nr.: 4.1
Specificatie	Nume	Scara:	
Sef proiect	arth. Monica Serban	1:2000	
Proiectat	sing. Zoica Vasilescu	Data:	
Desenat	arth. Monica Serban	07/2013	
		RETELE EDILITARE	