

LEGENDA

AX STRADA PROIECTATA

TROTUAR STRADA DEBREN



ACCES CUNCTI

CANALIZARE PLUVIALA






RACORD GURA DE SCURGERE

COORDONATE CAMINE STR. DEBREN		
NR. CAMIN	X	Y
6.1	560460.180	486335.370
6.2	560480.710	486314.560
6.3	560496.630	486294.480
7.1	560515.830	486182.270
7.2	560511.850	486247.150
7.3	560505.210	486279.600
8.2	560414.110	486296.990
8.3	560381.410	486261.280
8.4	560339.600	486245.390

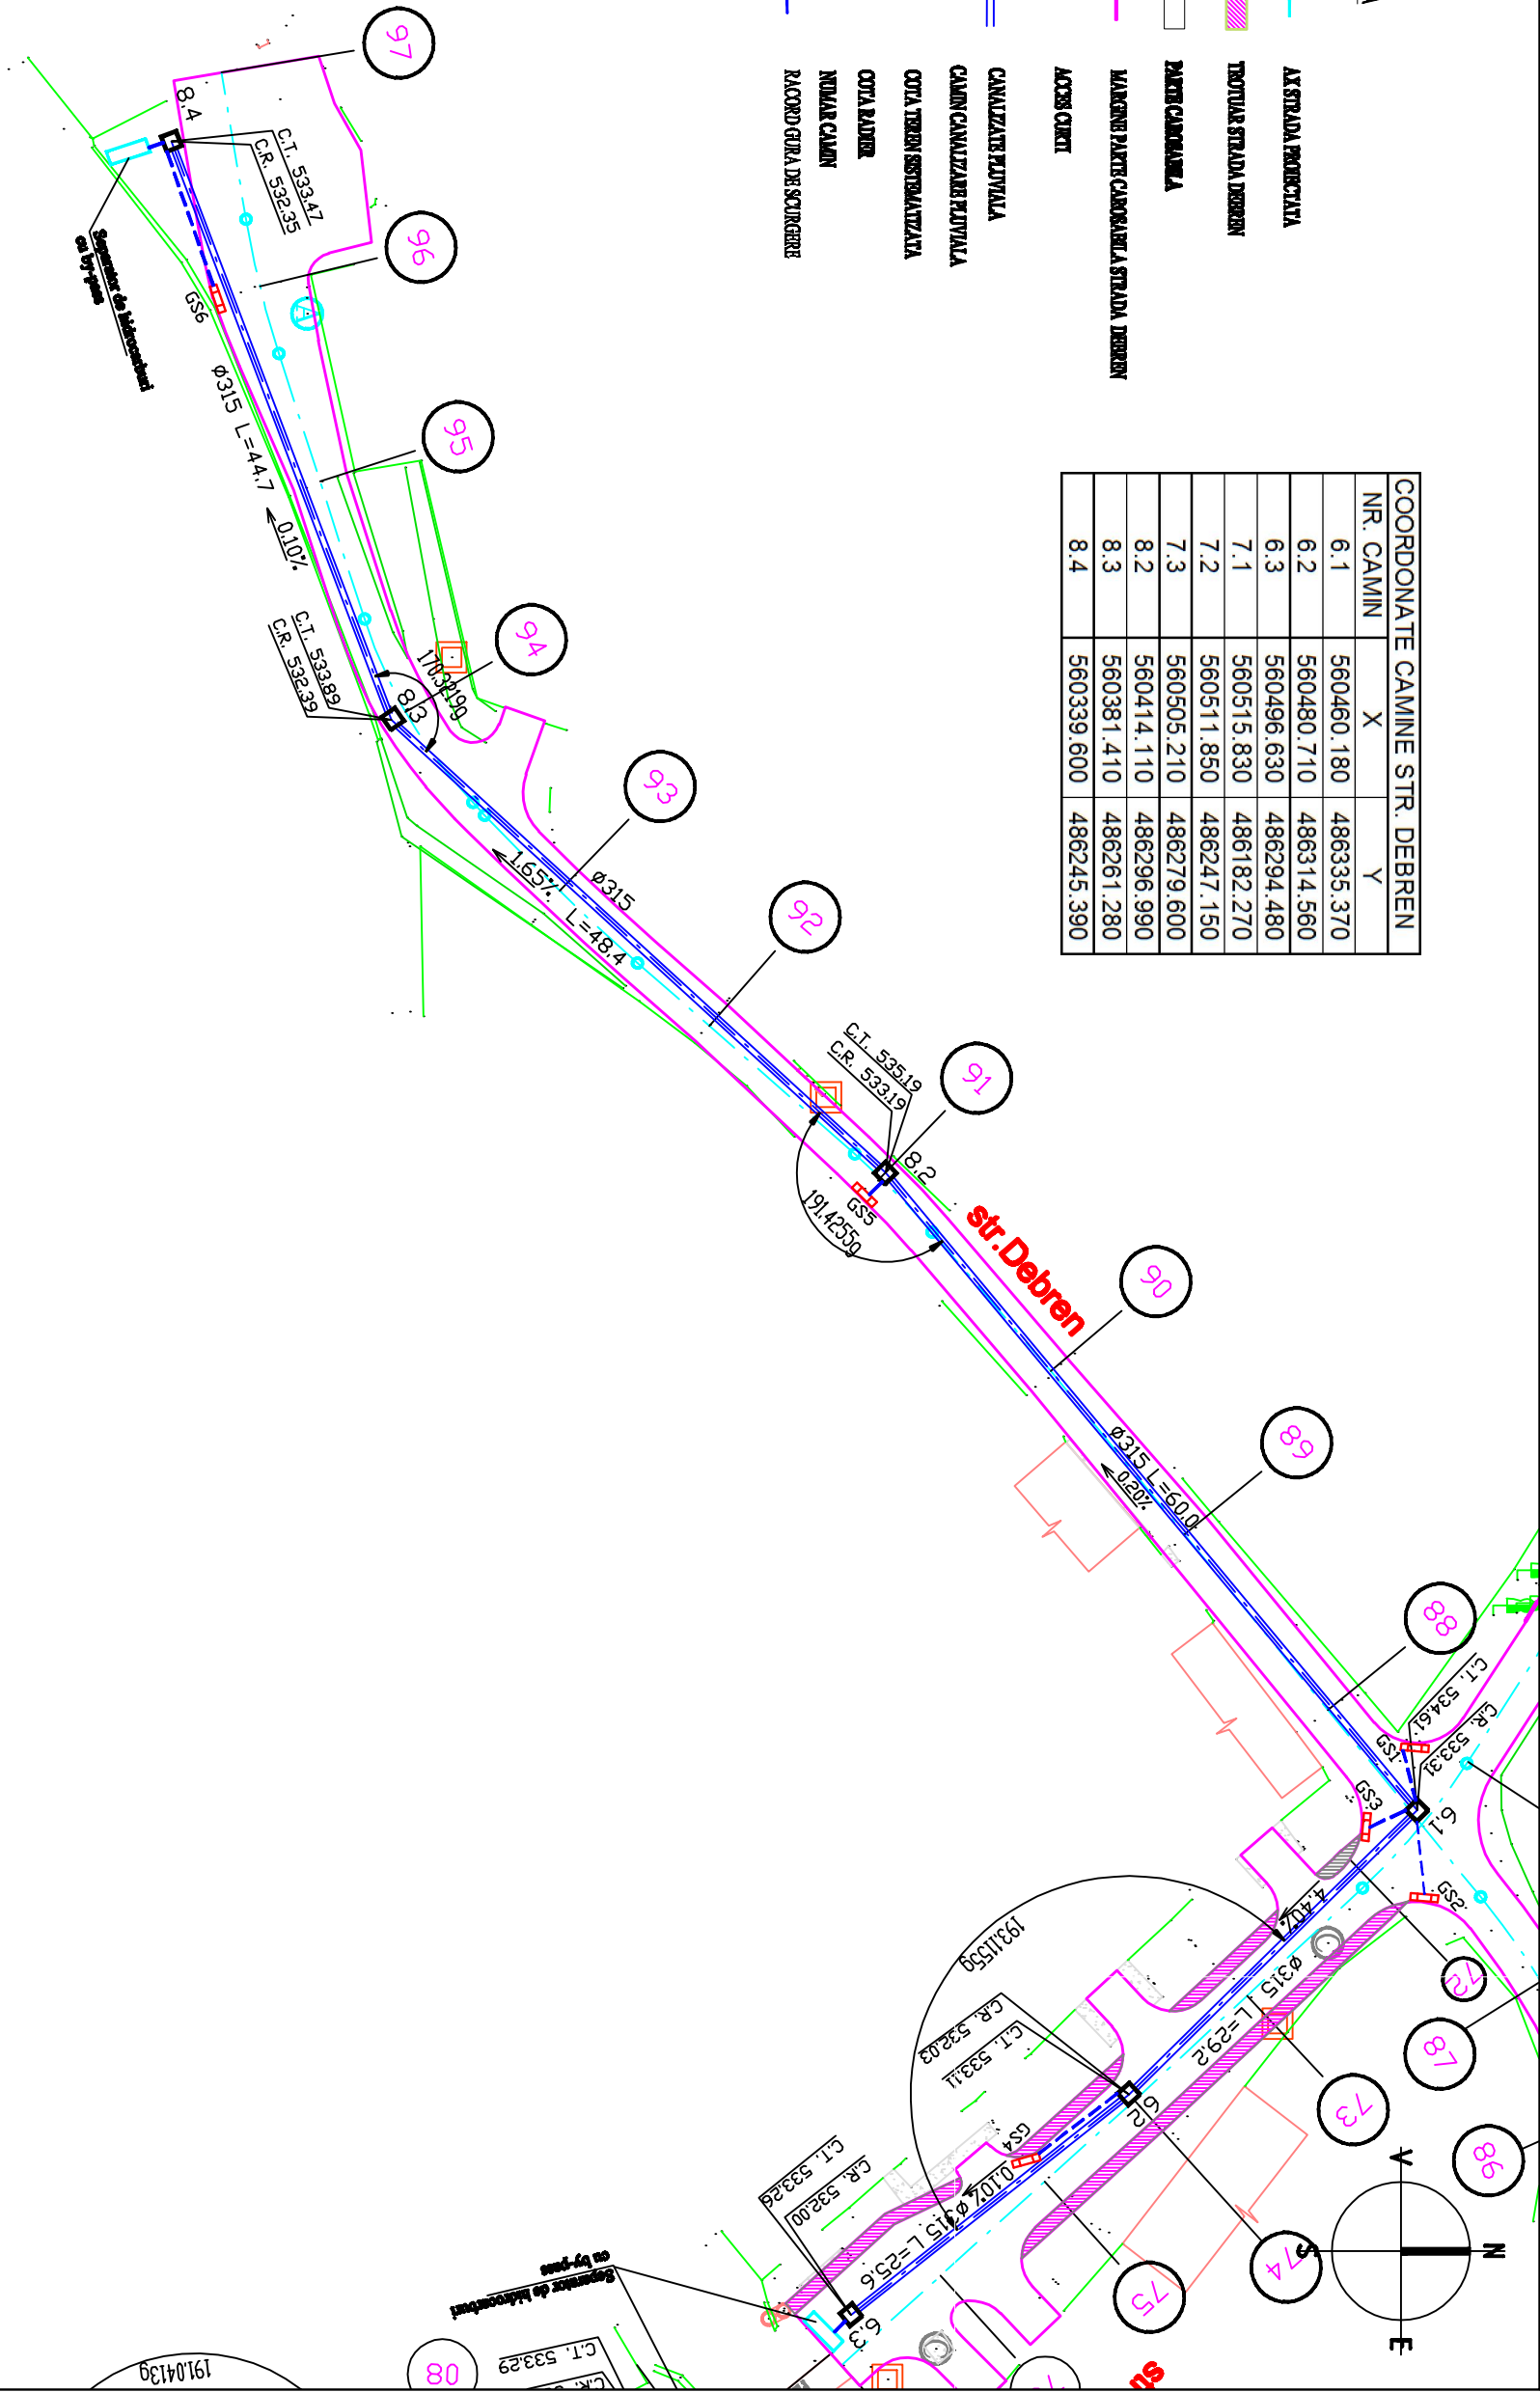

