
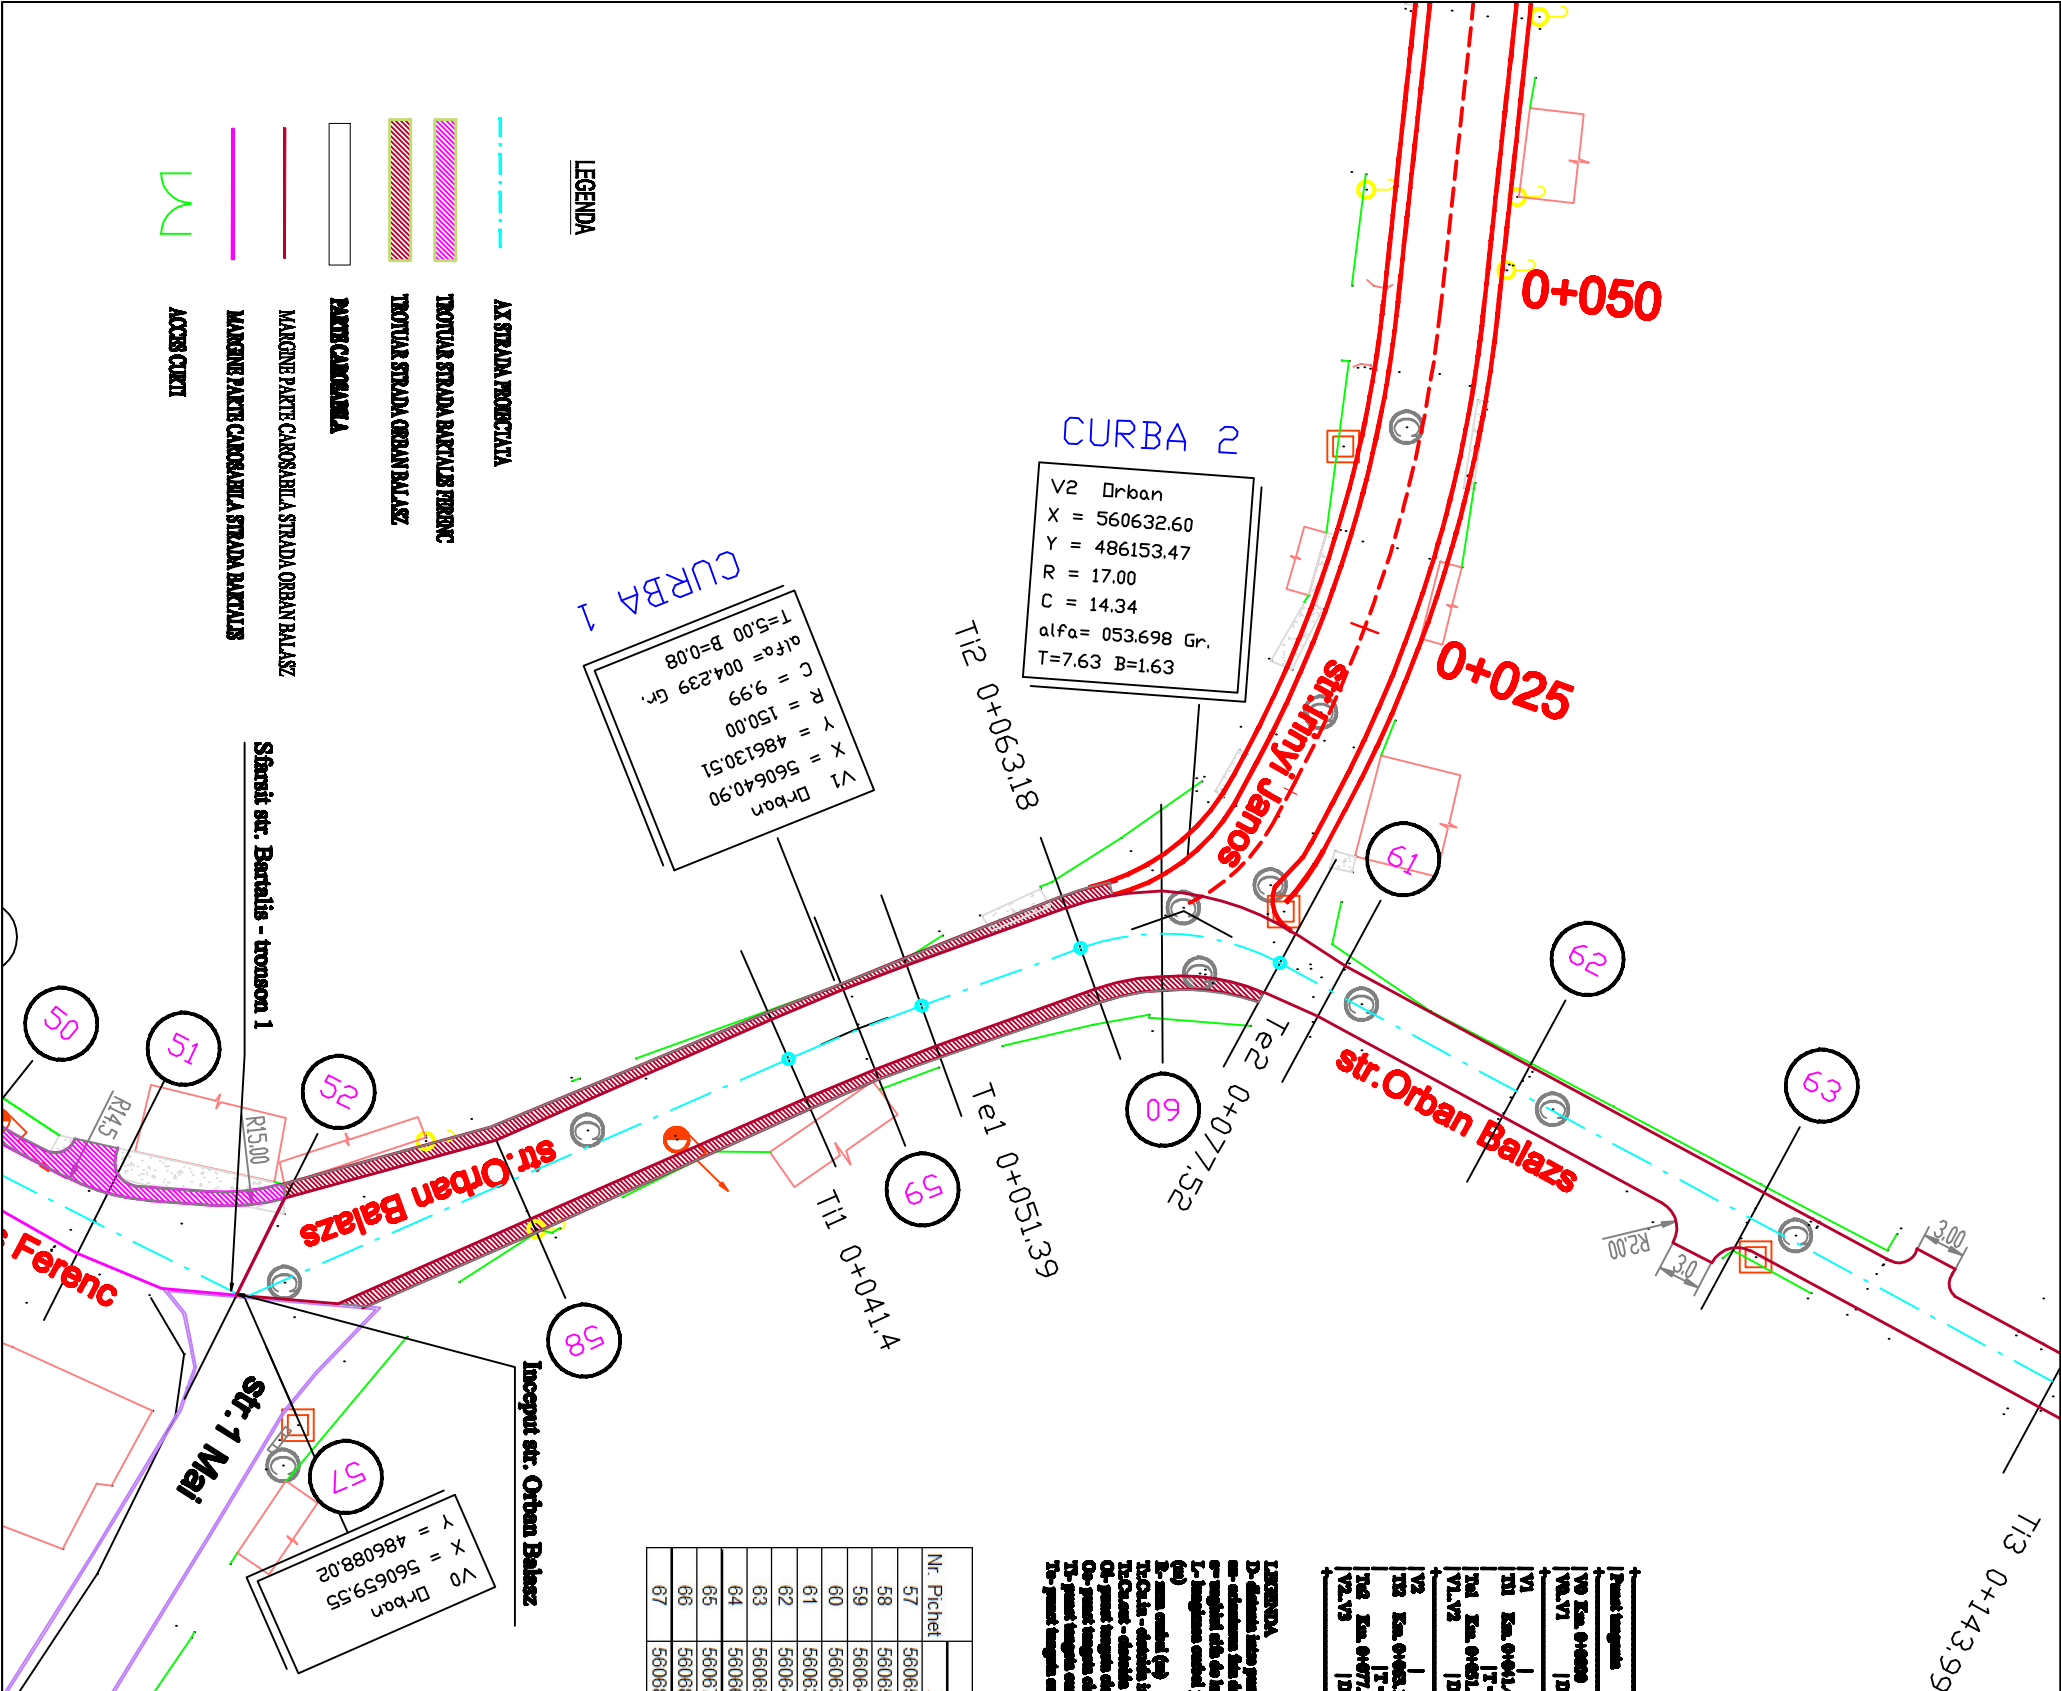


Punct tangenta		Distanțe geometrice		X	Y

LEGENDA
D=distanta între punctele de tangențe (m)

Nr. Pichet	Coordonate puncte			Distanțe cumulate
	X	Y	Z	
57	560659.550	486088.020	536.68	0
58	560651.330	486106.760	536.33	20.46
59	560640.850	486130.860	535.89	46.74
60	560634.180	486151.980	535.33	68.98
61	560638.190	486163.790	534.63	81.63
62	560645.160	486176.650	533.73	96.26
63	560654.010	486192.980	532.58	114.83
64	560665.430	486214.050	531.75	138.8
65	560673.880	486228.720	531.60	155.73
66	560682.320	486241.790	531.47	171.29
67	560689.630	486253.100	531.35	184.76

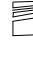

PROIECTANT GENERAL:		M.A.T.							
OTIL ENGINEERING DESIGN									
									
B.C. VIETORIA SERVICE S.R.L.		LICENȚA		REANUNȚARE STRAZII ȘI SISTEM DE ILUMINAT URBAN ÎN MUNICIPIUL ȘI. GEORGHIE					