



STRUCTURA REZISTENTA POD METALIC


Sc. 1:50

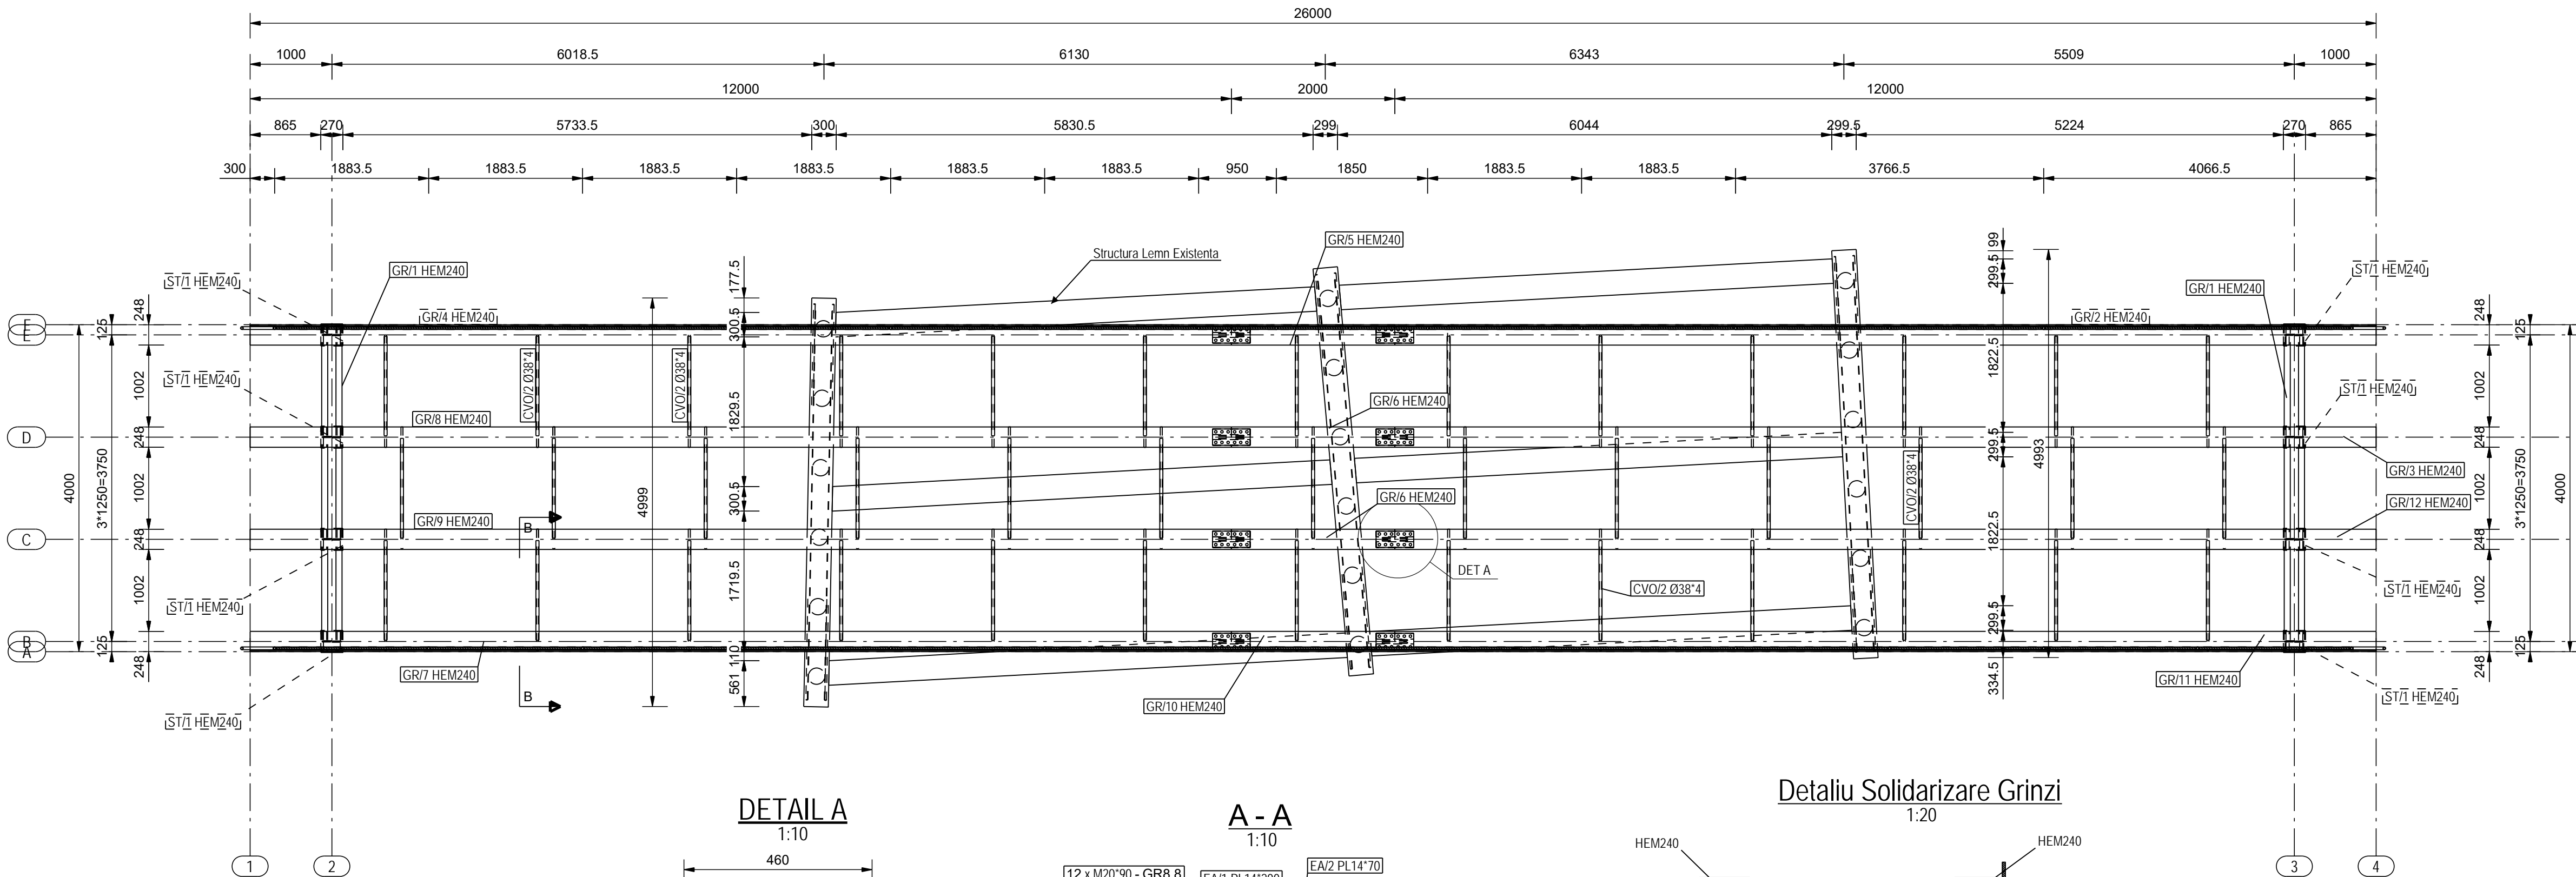


DETAILA
1:10

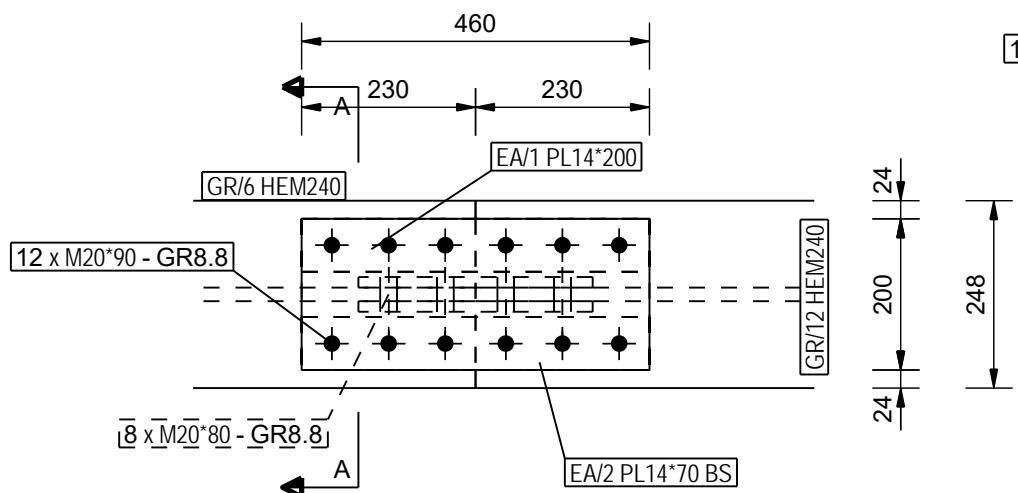

A - A
1:10

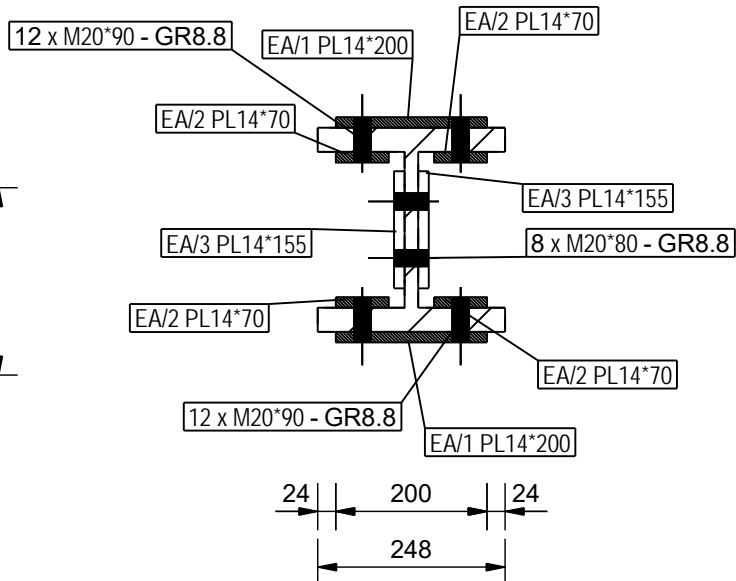

Detaliu Solidarizare Grinzi
1:20

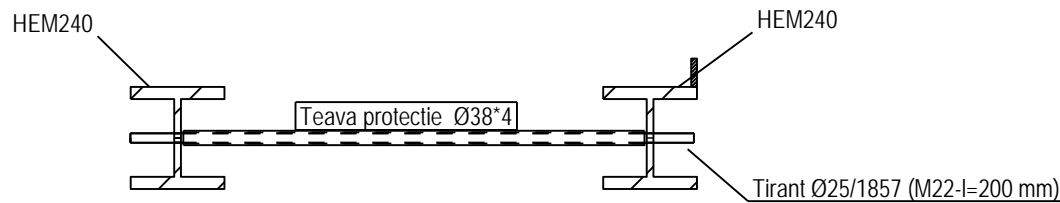

| | | | | | |
|---|-----------------------|-----------|--|--|---|
| Proiectant: STIGMA BUILDING MANAGEMENT SBM NR. TEL: 0733-113323 NR. FAX: 0368-444005 | | | Beneficiar: PRIMARIA MUN. SFANTU GHEORGHE | | Proiect nr. 521/2016 |
| Specificatie | Nume | Semnatura | SCARA 1:10 1:20 1:50 | Titlu proiect: REFACERE POD CU SUPRASTRUCTURA DE LEMN IN MUN. SFANTU GHEORGHE LOC. CHILIEI | Faza de proiectare: P.Th+D.E |
| PROIECTAT | Ing. Mirel Adrian | | DATA 2016 | Titlu plansa: STRUCTURA REZISTENTA POD MET | Plansa nr. P-05 |
| DESENAT | Ing. Cristea Cristian | | | | |
| VERIFICAT D.A.P. | | | | | Revizia nr. Editia nr. REV-02 01 |