


SCHEMA STATIE DE TRATARE SFANTU GHEORGHE

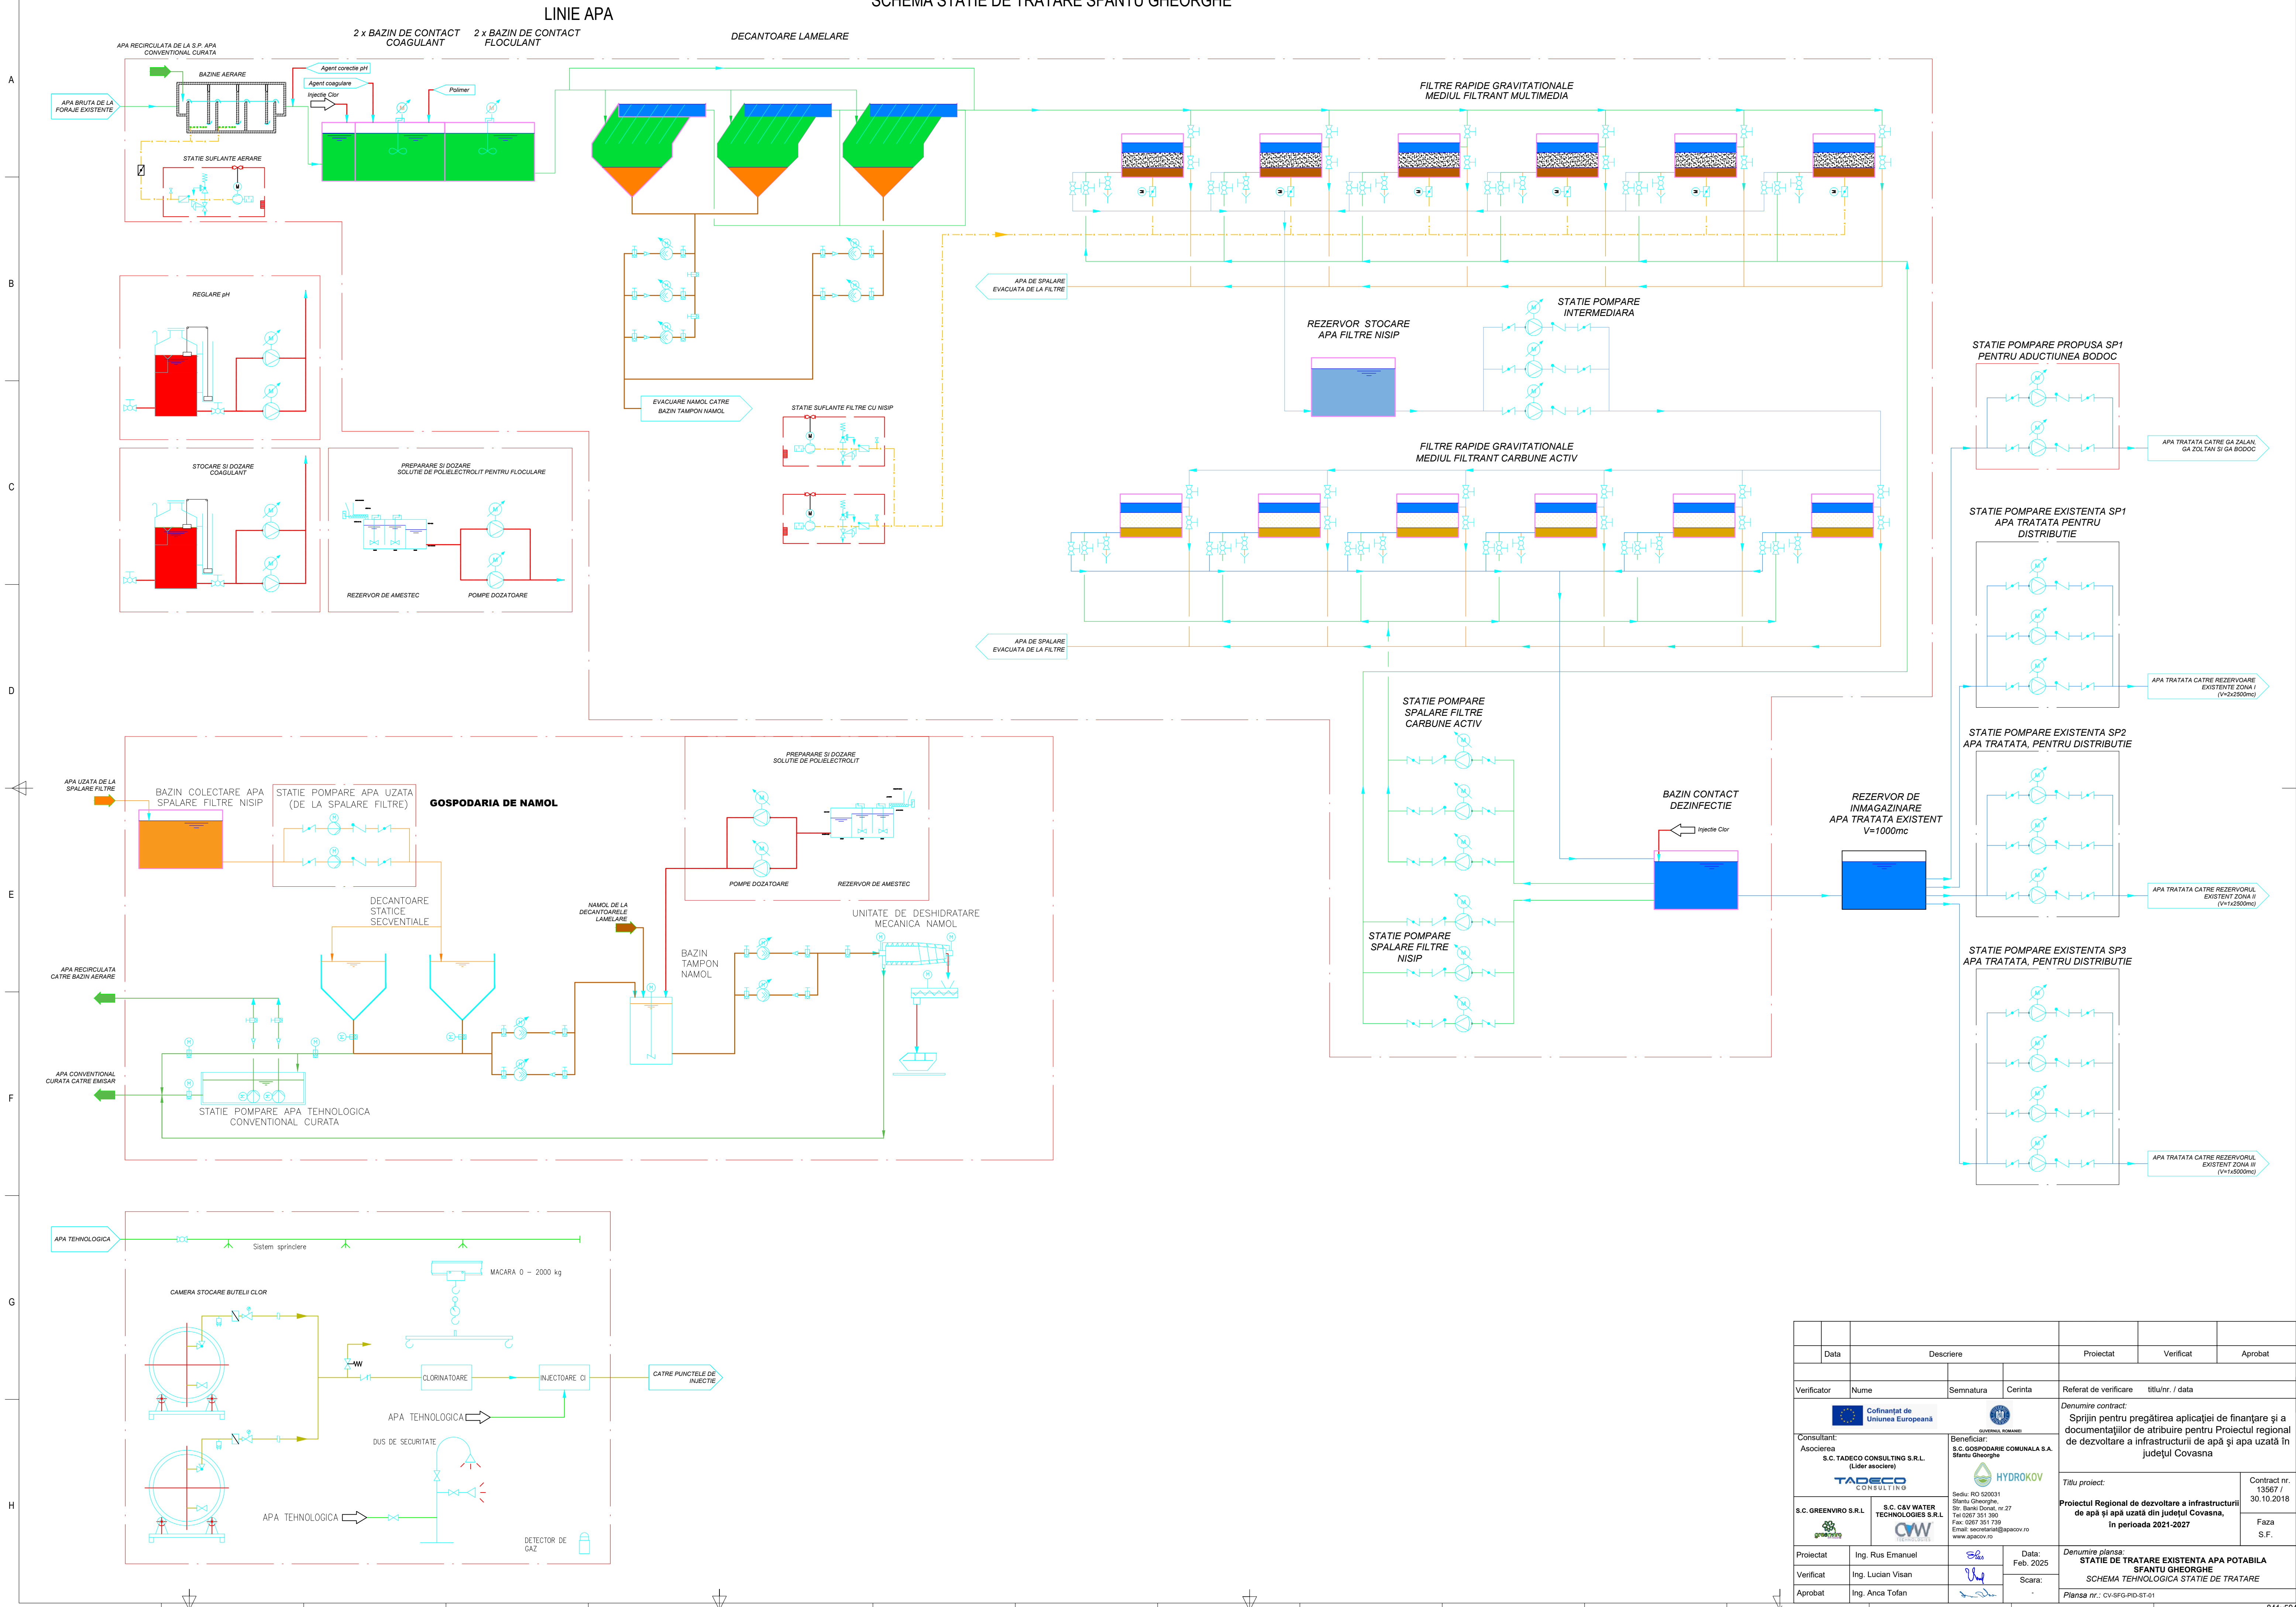

	Data	Descriere		Proiectat	Verificat
					Aprobat
Verificator	Nume	Semnatura	Cerinta	Referat de verificare	titlu/nr. / data
Consultant:	S.C. TADECO CONSULTING S.R.L. (Lider asociere)		Beneficiar: S.C. GOSPODARIE COMUNALA S.A. Sfantu Gheorghe		
S.C. GREENVIR S.R.L.	S.C. C&V WATER TECHNOLOGIES S.R.L.		S.C. HYDROKOV		
Proiectat	Ing. Rus Emanuel		Data: Feb. 2025	Denumire planşa: STATIE DE TRATARE EXISTENTA APA POTABILA SFANTU GHEORGHE	
Verificat	Ing. Lucian Visan		Scara:	SCHEMA TEHNOLOGICA STATIE DE TRATARE	
Aprobat	Ing. Anca Tofan			Planşa nr.: CV-SFG-PID-ST-01	